


FILE NAME = L:\MSTN Projects\1646.016.001 Forest Drive\MSTN\Final Plan Set Details\001_1646010001 Cov.dgn
 DATE = 3/16/2023
 TIME = 3:53:34 PM
 PROJECT MANAGER
 DESIGN SUPERVISOR
 DESIGNED BY
 CHECKED BY
 DRAFTED BY
 ESTIMATED BY
 CHECKED BY

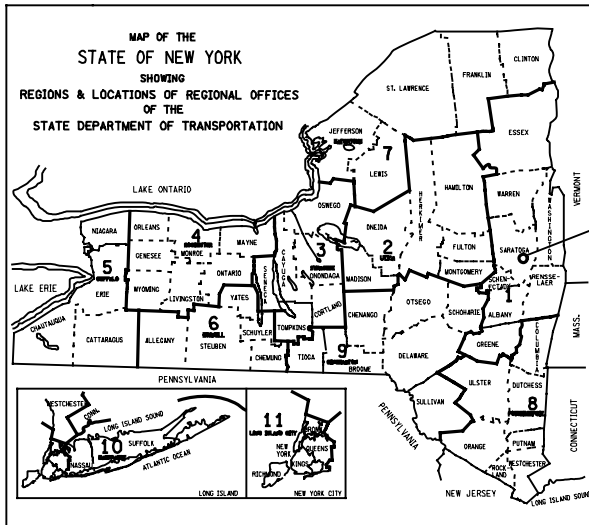

SITE OF WORK



TOWN OF CLIFTON PARK

FOREST DRIVE CULVERT REPLACEMENT


SARATOGA COUNTY

MARCH 2023

THE PROJECT SITE IS LOCATED WITHIN THE TOWN OF CLIFTON PARK, SARATOGA COUNTY, NEW YORK.

LOCATION:
 FOREST DRIVE CULVERT IS APPROXIMATELY 1,350 FT SOUTH OF THE INTERSECTION OF SHADOW WOOD WAY AND FOREST DRIVE.

DWG. NO.	SHEET TITLE	SHEET NO.
-	COVER SHEET	1
GN-1	GENERAL NOTES	2
ESCD-1	EROSION AND SEDIMENT CONTROL DETAILS	3
PL-1	CULVERT PLAN	4
PR-1	PROFILE	5
ST-1	CULVERT LONGITUDINAL SECTION	6
ST-2	CULVERT PIPE DETAILS	7

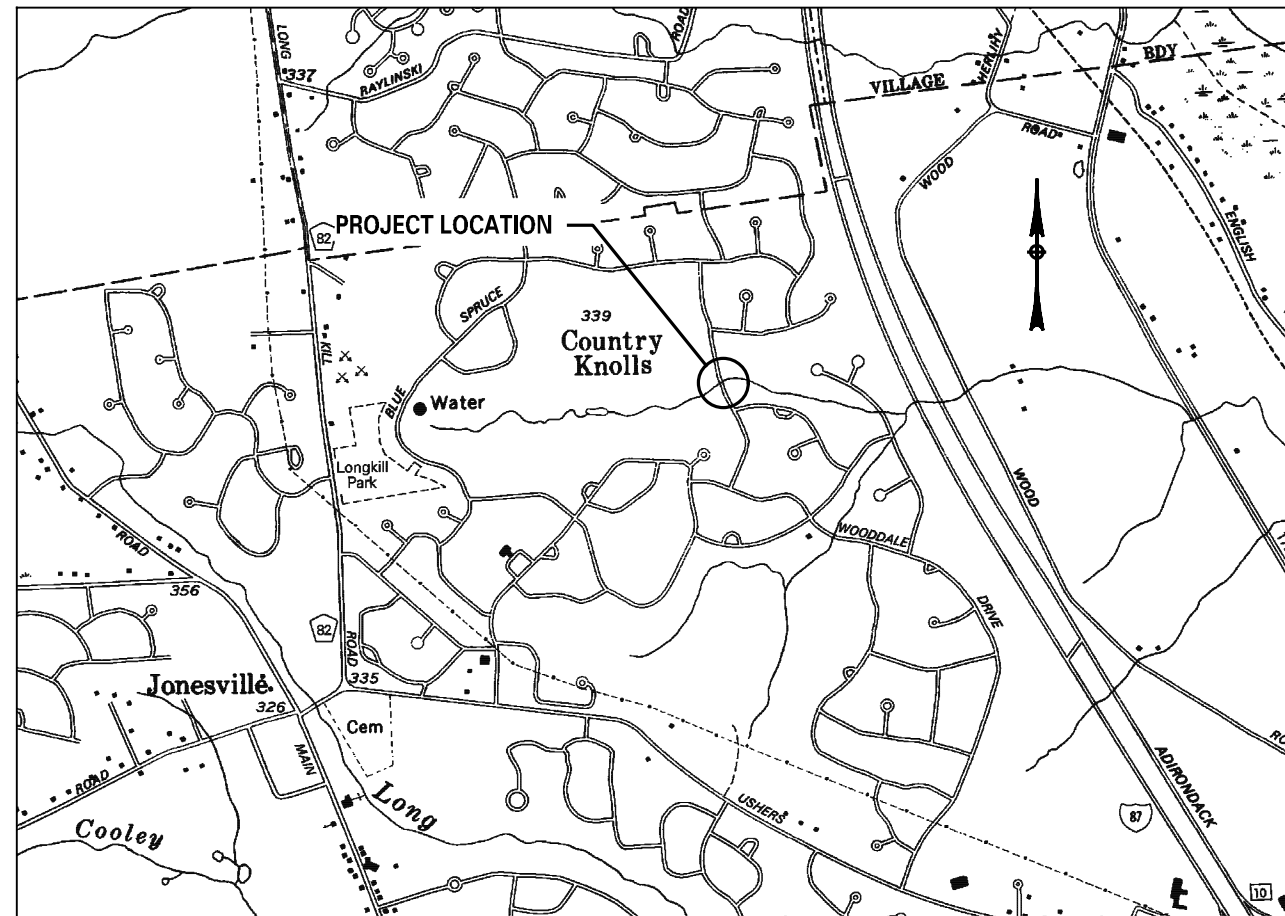

PROJECT LOCATION
N.T.S.

LATEST REVISIONS OF THE STANDARD SHEETS MAINTAINED BY THE DEPARTMENT, WHICH ARE CURRENT ON THE DATE OF ADVERTISEMENT FOR BIDS, SHALL BE CONSIDERED TO BE IN EFFECT. ALL PAY ITEMS AND WORK CONTAINED IN THE CONTRACT AND ANY ADDITIONAL PAY ITEMS AND WORK ENCOUNTERED DURING THE COURSE OF THE CONTRACT SHALL BE SUBJECT TO THE APPLICABLE STANDARD SHEET(S) UNLESS OTHERWISE SPECIFIED IN THE CONTRACT DOCUMENTS.

ALL WORK CONTEMPLATED UNDER THIS CONTRACT IS TO BE COVERED BY AND IN CONFORMITY WITH THE STANDARD SPECIFICATIONS (US CUSTOMARY) REFERENCED IN THE CONTRACT PROJECT "PROPOSAL" EXCEPT AS MODIFIED BY THESE PLANS OR BY CHANGES SET FORTH IN THE CONTRACT PROJECT "PROPOSAL".

IT IS A VIOLATION OF LAW FOR ANY PERSON, UNLESS THEY ARE ACTING UNDER THE DIRECTION OF A LICENSED PROFESSIONAL ENGINEER, ARCHITECT, LANDSCAPE ARCHITECT, OR LAND SURVEYOR, TO ALTER AN ITEM IN ANY WAY. IF AN ITEM BEARING THE STAMP OF A LICENSED PROFESSIONAL IS ALTERED, THE ALTERING ENGINEER, ARCHITECT, LANDSCAPE ARCHITECT, OR LAND SURVEYOR SHALL STAMP THE DOCUMENT AND INCLUDE THE NOTATION "ALTERED BY" FOLLOWED BY THEIR SIGNATURE, THE DATE OF SUCH ALTERATION, AND A SPECIFIC DESCRIPTION OF THE ALTERATION.

RECOMMENDED BY:

PHIL BARRETT DATE

TOWN OF CLIFTON PARK - TOWN SUPERVISOR

PREPARED AND RECOMMENDED BY

Barton
& Loguidice

JEREMY M. BOURDEAU, P.E. DATE


NEW YORK STATE PROFESSIONAL ENGINEERS LICENSE NO. 083422

FILE NAME = L:\MSTN Projects\1646.010.001 Forest Drive\MSTN\Final Plan Set Details\002_164601001 Notes.dgn
 DATE = 3/16/2023
 TIME = 12:00:43 PM

I:\macrostation\workspace\plot\usdot\site_nusdot\site_nusdot.L04_00.plt
 L:\macrostation\workspace\plot\usdot\site_nusdot\site_nusdot.L04_00.plt

IN CHARGE OF _____ DESIGNED BY _____ CHECKED BY _____ ESTIMATED BY _____ CHECKED BY _____ DRAFTED BY _____ CHECKED BY _____

PREPARED BY: BARTON & LOGUIDICE, D.P.C.
 ON :



DEFINITIONS:

1. THE WORDS "SHALL", "SHOULD", AND "MAY", AS USED IN THE CONTRACT DOCUMENTS, HAVE THE FOLLOWING MEANINGS:
- SHALL - A MANDATORY CONDITION. IN THE DESIGN, APPLICATION, OR LOCATION OF DEVICES REQUIREMENTS HAVING "SHALL" STIPULATIONS ARE MANDATORY. NO DISCRETION IN FOLLOWING THEM IS ALLOWED.
- SHOULD - AN ADVISORY CONDITION. WHERE "SHOULD" IS USED IN RELATION TO A PROVISION, THAT PROVISION IS RECOMMENDED, AND NORMALLY IS TO BE FOLLOWED, BUT IS NOT MANDATORY. DEVIATION FROM SUCH PROVISIONS IS PERMISSIBLE IF, AND TO THE EXTENT, THERE IS JUSTIFIABLE CAUSE TO DO SO.
- MAY - A PERMISSIVE CONDITION. NO REQUIREMENT FOR DESIGN OR APPLICATION IS INTENDED.

PIPE INSTALLATION NOTES:

1. THE CONTRACTOR SHALL FOLLOW NYS DOT STANDARD SPECIFICATION 650 FOR TRENCHLESS INSTALLATION OF PIPE UNDER HIGHWAY.
2. THE CONTRACTOR SHALL BE RESPONSIBLE FOR THE DESIGN AND CONSTRUCTION OF A TRENCHLESS PIPE INSTALLATION IN ACCORDANCE WITH SECTION 650 OF THE NYS DOT STANDARD SPECIFICATIONS. THE METHOD FOR INSTALLATION SHALL BE DETERMINED BY THE CONTRACTOR AND SUBMITTED TO THE ENGINEER FOR REVIEW PRIOR TO THE COMMENCEMENT OF THE WORK.
3. DEWATERING FOR THE CHOSEN INSTALLATION METHOD SHALL BE INCLUDED IN THE COST OF ITEM 650.1136.

WORK ZONE TRAFFIC CONTROL NOTES:

1. THE CONTRACTOR SHALL BE RESPONSIBLE FOR PROVIDING ALL WORK ZONE TRAFFIC CONTROL (WZTC) ITEM (SIGNS, CONES, BARRELS, ETC.) TO MAINTAIN TRAFFIC DURING CONSTRUCTION IN ACCORDANCE WITH ITEM 619.01 OF THE NYS DOT STANDARD SPECIFICATIONS AND IN ACCORDANCE WITH THE FOLLOWING:
 - A) ONLY DAILY SINGLE LANE CLOSURES WILL BE ALLOWED.
 - B) ANY LANE CLOSURE OPERATIONS SHALL BE COORDINATED WITH THE TOWN. THE TOWN SHOULD BE RESPONSIBLE FOR COORDINATING THE SAME WITH NECESSARY ENTITIES AND EMERGENCY SERVICES.

COFFERDAM NOTES:

SHOULD THE CONTRACTOR ELECT TO LAY BACK A PORTION OF THE EXISTING EARTH ADJACENT TO AN EXCAVATION REQUIRING A COFFERDAM, ANY REQUIRED EXTENSIONS OF THE COFFERDAM NECESSARY TO KEEP WATER FROM ENTERING THE EXCAVATION SHALL BE FURNISHED AND PLACED AT NO COST TO THE OWNER.

WHERE A COFFERDAM IS USED, THE COST OF DEWATERING THE ENTIRE EXCAVATION, REGARDLESS OF SOURCE OF WATER, SHALL BE INCLUDED IN THE COFFERDAM ITEM.

SHOULD FIELD CONDITIONS REQUIRE A CHANGE IN THE TYPE OF COFFERDAM SYSTEM CALLED FOR ON THE PLANS, THE CONTRACTOR SHALL CONTACT THE ENGINEER FOR COORDINATION WITH THE APPROPRIATE AGENCIES TO APPROVE THE CHANGE.

IF MULTIPLE COFFERDAMS ARE REPLACED BY A SINGLE SYSTEM, AS PERMITTED BY THE ENGINEER, PAYMENT SHALL BE BASED ON ALL OF THE APPLICABLE COFFERDAM ITEMS INDICATED ON THE PLANS.

DEWATERING OF THE COFFERDAM SHALL BE ACCOMPLISHED BY PUMPING THE WATER TO AN APPROVED UPLAND VEGETATED AREA OUTSIDE OF THE STREAM BED AS APPROVED BY THE ENGINEER. TEMPORARY SOIL EROSION AND WATER POLLUTION CONTROL, SUCH AS STRAW BALES, OR APPROVED EQUAL, MAY BE REQUIRED AS DETERMINED BY THE ENGINEER. NO SETTLEMENT BASIN SHALL BE CONSTRUCTED.

ANY WATER, EITHER DIVERTED OR PUMPED FROM THE STRUCTURE EXCAVATION, THAT IS TO BE RETURNED TO THE WATERWAY SHALL NOT BE MORE TURBID THAN THE WATER UPSTREAM OF THE PROJECT.

WATER THAT IS MORE TURBID SHALL BE TREATED BY MEANS OF A SETTLEMENT TRAP OF ADEQUATE SIZE TO RETURN WATER QUALITY TO ACCEPTABLE LEVELS, COST TO BE INCLUDED IN THE COFFERDAM ITEMS.

REMOVAL - THE CONTRACTOR SHALL REMOVE THE COFFERDAMS AND WATER DIVERSION STRUCTURES, AFTER SUCH TIME THAT IT IS DETERMINED BY THE ENGINEER THAT IT IS NOT NECESSARY. THE REMOVAL SHALL BE SEQUENCED TO MINIMIZE TURBIDITY AND THE DISCHARGE OF MATERIALS INTO THE WATERWAY.

ORDINARY HIGH WATER ELEVATION IS ESTIMATED TO BE 232.00 ON DOWNSTREAM END AND 236.70 ON UPSTREAM END. THIS IS DEFINED AS THE WATER SURFACE ELEVATION FOR THE MEAN ANNUAL FLOOD WHICH IS THE FLOOD THAT HAS A RECURRENCE INTERVAL OF 2.33 YEARS.

ORDINARY WATER ELEVATION IS ESTIMATED TO BE 231.50. THIS IS DEFINED AS THE HIGHEST SURFACE WATER ELEVATION LIKELY TO BE ENCOUNTERED DURING ONE CONSTRUCTION SEASON (OTHER THAN MAJOR FLOODS). IT IS ALWAYS LESS THAN THE ORDINARY HIGH WATER ELEVATION AND IT IS USUALLY AN OBSERVED ELEVATION RATHER THAN A COMPUTED ONE.

LOW WATER ELEVATION IS ESTIMATED TO BE 231.25. THIS WATER ELEVATION IS THE NORMAL LOW WATER ELEVATION PREVALENT DURING ONE CONSTRUCTION SEASON FOR MORE THAN 25% OF THE TIME. IT IS AN OBSERVED ELEVATION RATHER THAN A COMPUTED ONE.

STREAM PROTECTION NOTE:

DURING THE COURSE OF CONSTRUCTION, THE CONTRACTOR SHALL CONDUCT OPERATIONS IN SUCH A MANNER AS TO PREVENT OR REDUCE TO A MINIMUM ANY DAMAGE TO ANY STREAM FROM POLLUTION BY DEBRIS, SEDIMENT, OR OTHER FOREIGN MATERIAL, OR FROM MANIPULATION OF EQUIPMENT AND/OR MATERIALS IN OR NEAR SUCH STREAMS. THE CONTRACTOR SHALL NOT RETURN DIRECTLY TO A STREAM ANY WATER, WHICH HAS BEEN USED FOR WASH PURPOSES OR OTHER SIMILAR OPERATIONS, WHICH CAUSE THIS WATER TO BECOME POLLUTED WITH SAND, SILT, CEMENT, OIL, OR OTHER IMPURITIES. IF THE CONTRACTOR USES WATER FROM A STREAM, THE CONTRACTOR SHALL CONSTRUCT AN INTAKE OR TEMPORARY DAM REQUIRED TO PROTECT AND MAINTAIN WATER RIGHTS AND TO SUSTAIN FISH LIFE DOWNSTREAM.

STREAM RESTRICTION NOTE:

NO IN-STREAM WORK SHALL OCCUR BETWEEN OCT. 1 AND MAY 31, UNLESS APPROVED BY NYSDEC. ALL WORK SHALL BE COMPLETED IN ACCORDANCE WITH THE ENVIRONMENTAL PERMITS OBTAINED BY THE TOWN AND INCLUDED IN THE CONTRACT PROPOSAL.

RESTORING DISTURBED AREAS:

1. THE CONTRACTOR SHALL RESTORE ALL DISTURBED AREAS TO A CONDITION APPROVED BY THE ENGINEER.
2. THE RESTORATION OF DISTURBED AREAS SHALL BE ACCOMPLISHED AS SPECIFIED UNDER SECTIONS 107-08 AND 107-09 OF THE STANDARD SPECIFICATIONS AND APPLICABLE ADDENDUMS.

WETLAND NOTES:

1. THE CONTRACTOR SHALL TEMPORARILY IMPACT NO MORE THAN 2,200 SQUARE FEET (0.051 ACRES) OF FEDERALLY REGULATED WETLANDS. THERE SHALL BE NO PERMANENT WETLAND IMPACTS.
2. THE CONTRACTOR SHALL RESTORE ALL IMPACTED WETLANDS TO PRE-CONSTRUCTION GRADE AND RE-SEED WITH A NATIVE WETLAND SEED MIX (ERNST FACW WETLAND MEADOW MIX OR APPROVED EQUAL).

NO.	DATE	BY	REVISION
2			
7			



Barton & Loguidice
 UNAUTHORIZED ALTERATION OR ADDITION TO THIS DRAWING IS A VIOLATION OF THE NEW YORK STATE EDUCATION LAW, ARTICLE 145 SECTION 7209


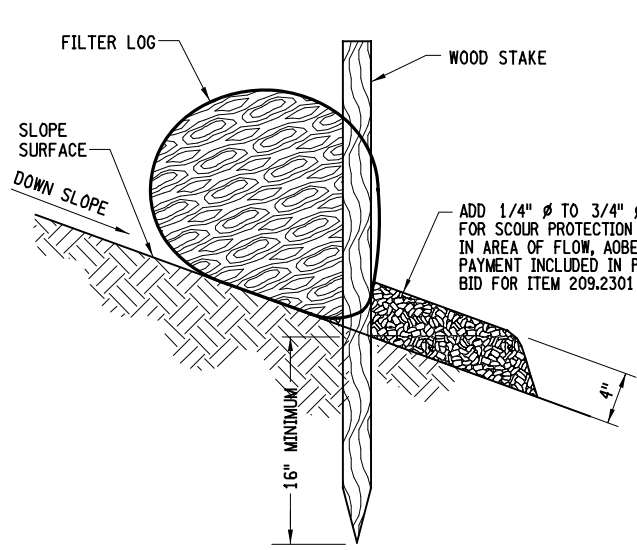
FOREST DRIVE CULVERT REPLACEMENT
TOWN OF CLIFTON PARK
SARATOGA COUNTY
NEW YORK STATE

GENERAL NOTES
SCALE: AS SHOWN
DATE ISSUED: 3/2023
DRAWING GN-1


FILE NAME = L:\MSTN Projects\1646.010.001 Forest Drive\MSTN\Final Plan Set Details\003_1646010001 ESCD 01.dgn
 DATE = 3/16/2023
 TIME = 12:01:52 PM

IN CHARGE OF DESIGNED BY CHECKED BY ESTIMATED BY CHECKED BY DRAFTED BY CHECKED BY


PREPARED BY: BARTON & LOGUIDICE, D.P.C.
 ON :

FILTER LOG STAKE DETAIL (ON BARE SOIL)
 ITEM 209.2301
 N.T.S.

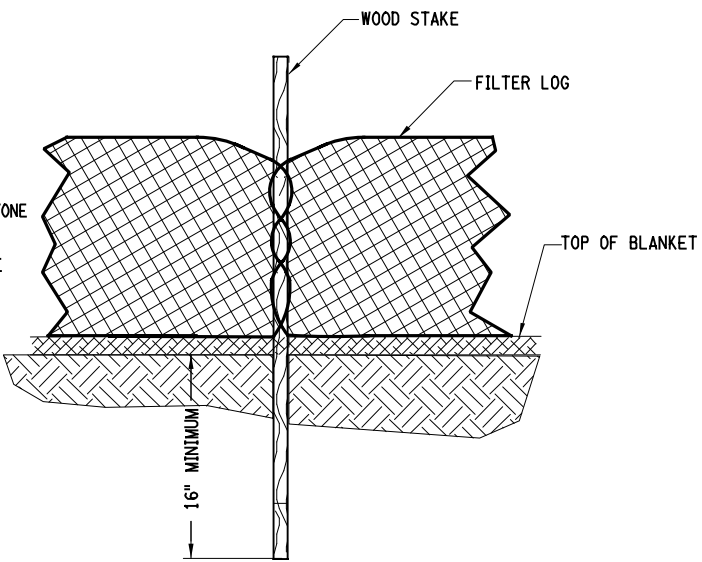

FILTER LOG STAKE DETAIL (FRONT VIEW)
 ITEM 209.2301
 N.T.S.

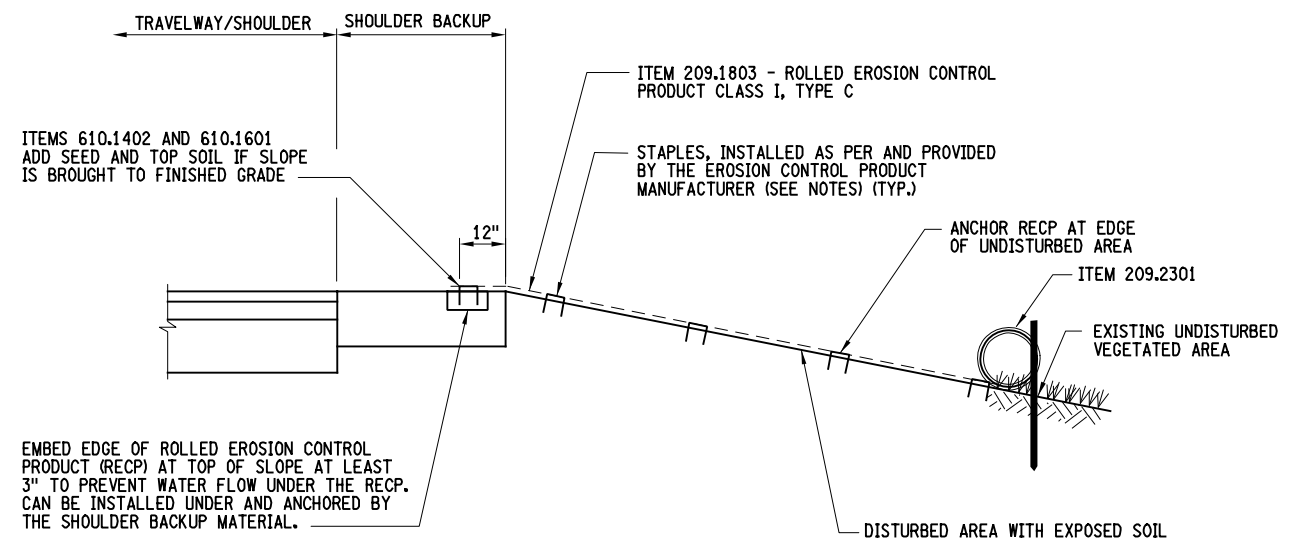


EROSION AND SEDIMENT CONTROL FOR ALL DISTURBED AREAS
TEMPORARY OR PERMANENT
 N.T.S.

FILTER LOG CHECK DAM APPLICATION NOTES:



- THE PRIMARY PURPOSE OF A CHECK DAM IS TO REDUCE EROSION IN A CHANNEL BY REDUCING FLOW VELOCITY IN THE CHANNEL.
- CHECK DAMS WILL CAPTURE SEDIMENT THAT FALLS OUT OF SUSPENSION BEHIND THE CHECK DAM DUE TO DECREASED VELOCITY.
- CHECK DAMS ARE NOT INTENDED TO, AND WILL NOT FILTER SEDIMENT FROM TURBID WATER.
- FILTER LOG CHECK DAMS ARE NOT TO BE USED ON SLOPES GREATER THAN 10% GRADE.

NOTES:

- DRAINAGE AREAS: MAXIMUM DRAINAGE AREA TRIBUTARY TO CHECK DAM SHALL BE 1 ACRE. MAXIMUM DRAINAGE AREA TRIBUTARY TO PREFABRICATED CHECK DAM SHALL BE 1/2 ACRE.
- POSTS MAY BE 1/4" x 1/4" (MIN.) HARDWOOD, 1/2" x 3/2" (MIN.) SOFTWOOD. ADDITIONAL POSTS ARE REQUIRED AT THE OUTER EDGES OF DITCH WIDTH.
- THE FILTER LOG SHALL BE INSTALLED WITH THE POSTS ON THE DOWNSTREAM SIDE OF THE LOG.
- SEDIMENT SHALL BE REMOVED WHEN ACCUMULATION REACHES ONE-HALF OF THE MEASURE HEIGHT OF THE RECP. SEDIMENT SHALL BE DISPOSED OF AS UNSUITABLE MATERIAL.

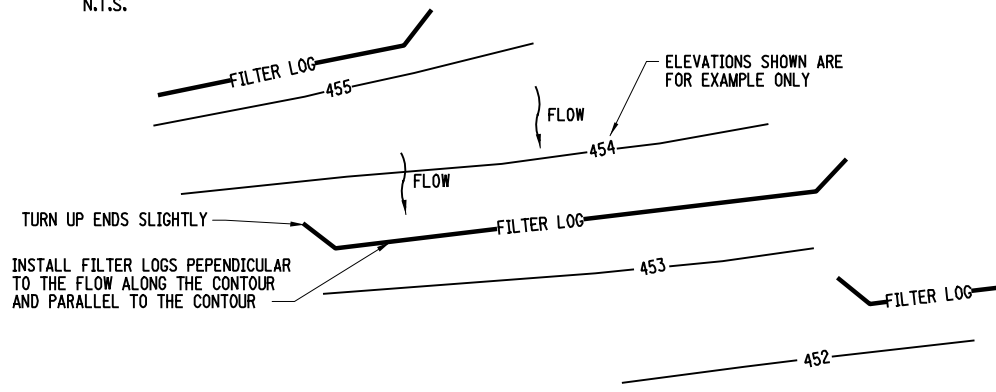


FILTER LOG PLAN EXAMPLE
 N.T.S.

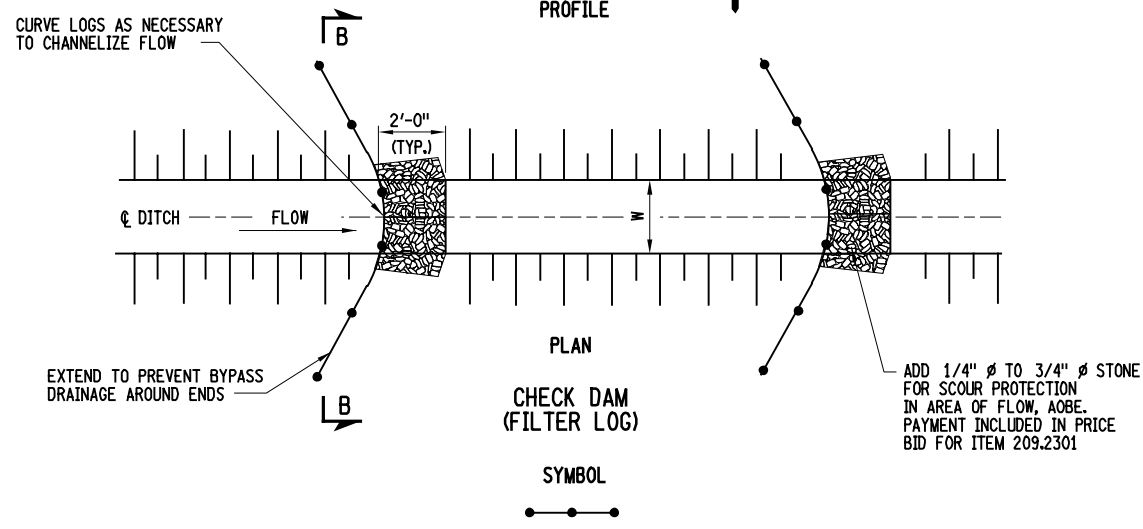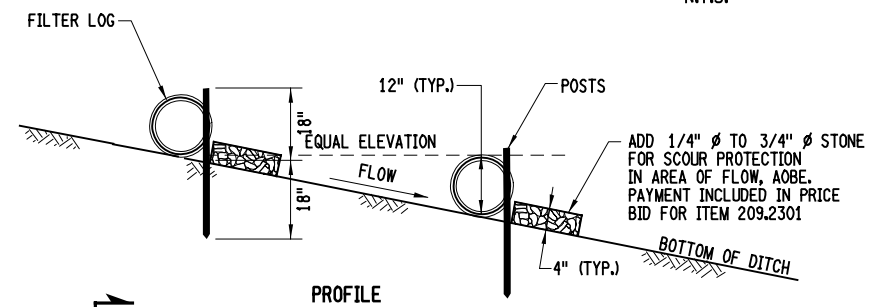

NOTES:

- ITEMS IN THIS DETAIL MAY APPEAR EXAGGERATED TO SHOW DETAIL.
- IF SLOPE IS BROUGHT TO FINISHED GRADE, PERMANENT TOP SOIL AND SEEDING SHALL BE INSTALLED PRIOR TO INSTALLING ITEM 209.1803 - ROLLED EROSION CONTROL PRODUCT (RECP). IF SLOPES ARE NOT BROUGHT TO FINISH GRADE THEY ARE TO BE TRACKED IN WITH A DOZER AND TREATED WITH ITEM 209.1003, TEMPORARY SEED & MULCH.
- ROLLED EROSION CONTROL PRODUCT (RECP) MUST BE SELECTED FROM THE NYSDOT APPROVED MATERIALS LIST FOR CLASS I TYPE C RECP AND HAVE A LONGEVITY OF AT LEAST TWELVE (12) MONTHS. PAYMENT WILL NOT BE MADE FOR MATERIALS THAT ARE NOT ON THE APPROVED LIST, IMPROPERLY INSTALLED, NOT MAINTAINED, DAMAGED BY THE CONTRACTOR AND/OR SUB-CONTRACTORS.
- RECP MUST BE FLUSH AND IN CONTACT WITH THE SOIL AND NOT RAISED BY CLUMPS, WEEDS, STICKS, ETC. AND MUST BE STAPLED SECURELY.
- ALL RECP DAMAGED BY CONTRACTOR AND/OR SUBCONTRACTORS SHALL BE REPAIRED WITHIN THREE CALENDAR DAYS OF THE DAMAGE OCCURRENCE AT NO ADDITIONAL COST TO THE OWNER.
- FILTER LOGS ARE TO REMAIN IN PLACE AS PART OF FINAL STABILIZATION. VERIFICATION OF PROPER LOCATION WILL BE CONDUCTED BY THE OWNER OR THEIR REPRESENTATIVE.

3
7



Barton & Loguidice
 UNAUTHORIZED ALTERATION OR ADDITION TO THIS DRAWING IS A VIOLATION OF THE NEW YORK STATE EDUCATION LAW, ARTICLE 145 SECTION 7209

FOREST DRIVE CULVERT REPLACEMENT
 TOWN OF CLIFTON PARK
 SARATOGA COUNTY
 NEW YORK STATE


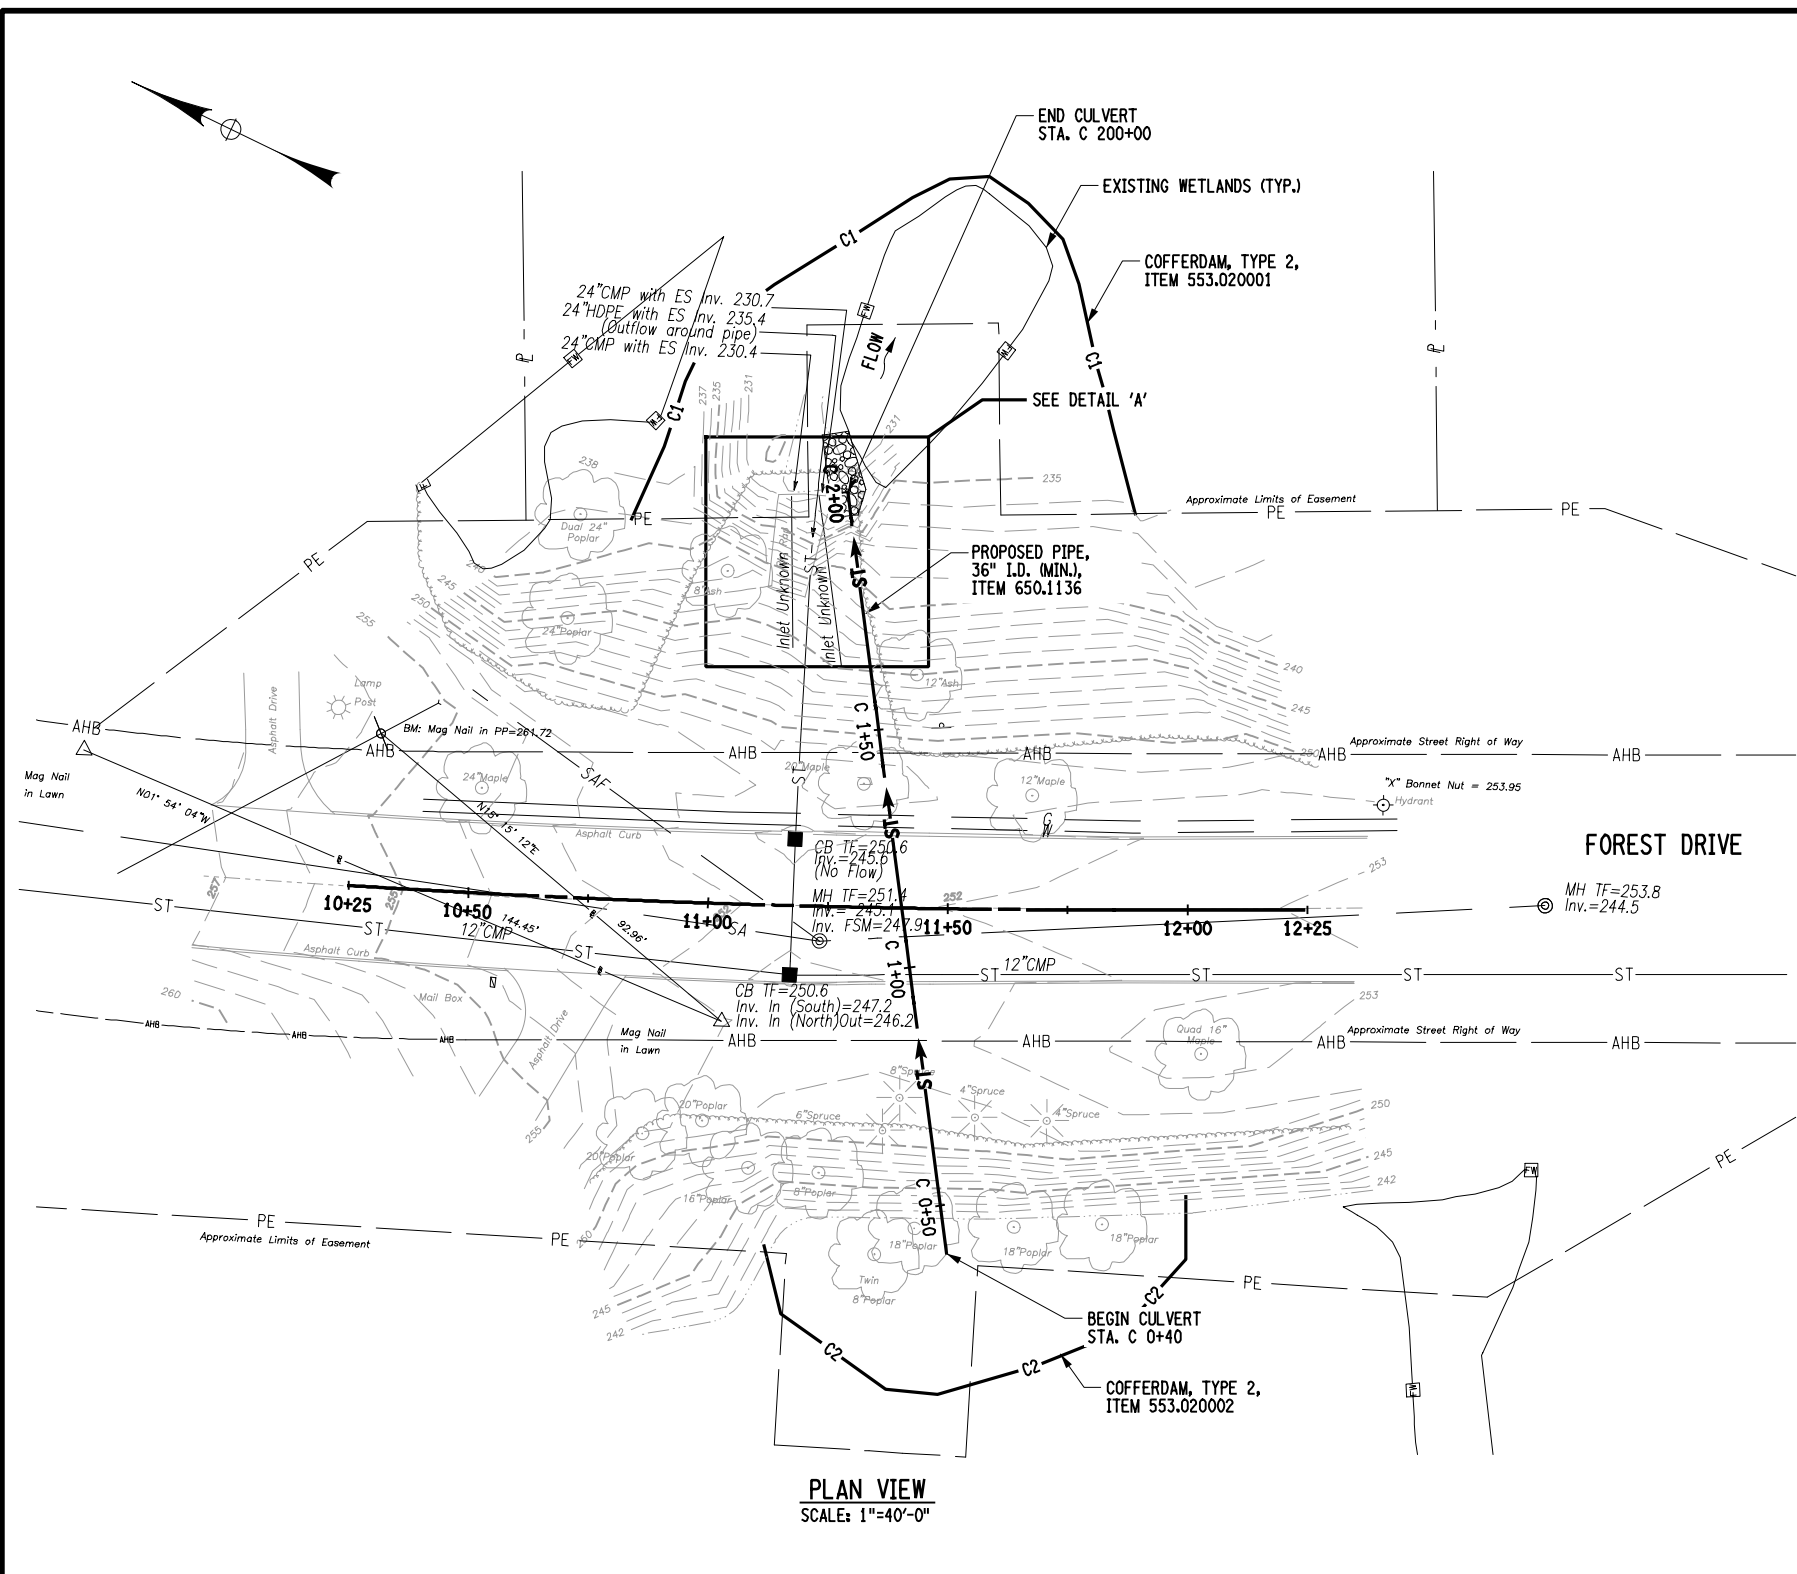
EROSION AND SEDIMENT CONTROL DETAILS
 SCALE: AS SHOWN
 DATE ISSUED: 3/2023
 DRAWING ESCD-1

L:\macrostation\workspace\plot\usdot\sets_nusdot\sets_b.tbl
 L:\macrostation\workspace\plot\usdot\sets_nusdot\sets_b.tbl


L:\macrostation\workspace\plot\usdot\sets_nusdot\sets_b.tbl
 L:\macrostation\workspace\plot\usdot\sets_nusdot\sets_b.tbl

IN CHARGE OF DESIGNED BY CHECKED BY ESTIMATED BY CHECKED BY DRAFTED BY CHECKED BY

PREPARED BY: BARTON & LOGUIDICE, D.P.C.
 ON :



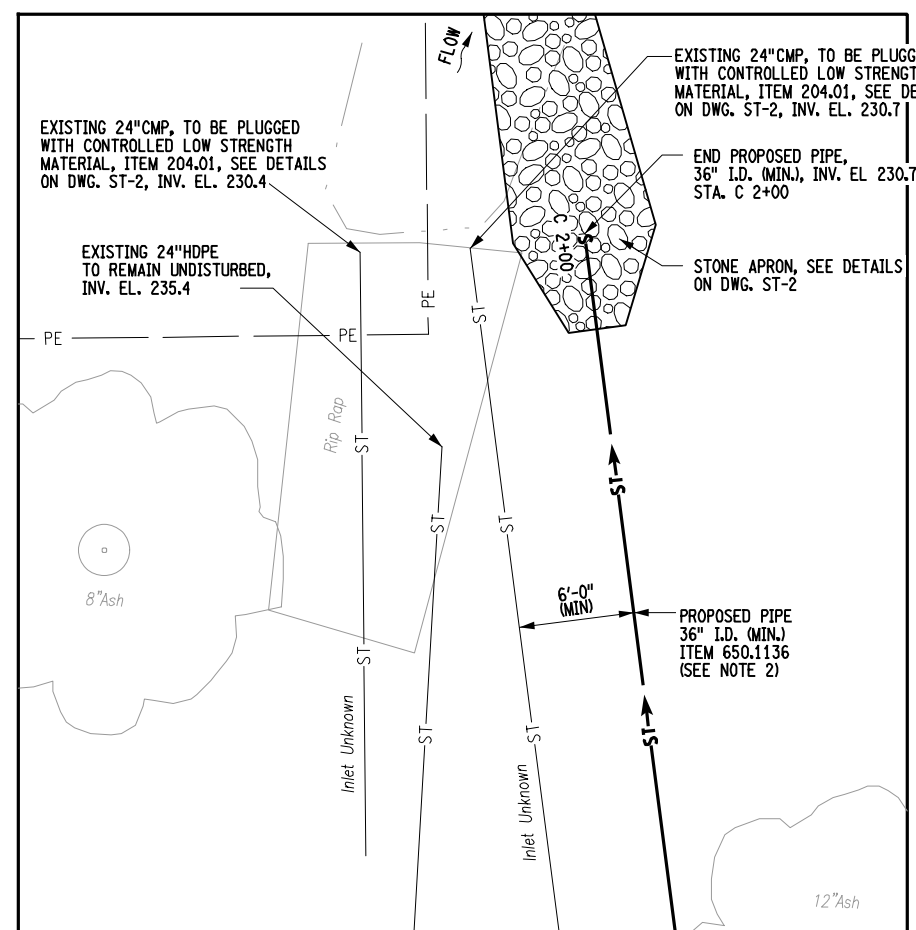

PLAN VIEW
 SCALE: 1"=40'-0"



DETAIL 'A'
 SCALE: 1"=10'-0"

- NOTES:**
- SEE DWG. GN-1 FOR NOTES.
 - PROPOSED PIPE ASSUMED TO BE 160 FEET LONG, 36 INCH INTERIOR DIAMETER, HDPE OR APPROVED EQUAL.



NO. DATE BY REVISION	
	
Barton & Loguidice <small>UNAUTHORIZED ALTERATION OR ADDITION TO THIS DRAWING IS A VIOLATION OF THE NEW YORK STATE EDUCATION LAW, ARTICLE 145 SECTION 7209</small>	
FOREST DRIVE CULVERT REPLACEMENT	TOWN OF CLIFTON PARK
SARATOGA COUNTY	NEW YORK STATE
CULVERT PLAN	
SCALE: AS SHOWN	
DATE ISSUED: 3/2023	
DRAWING PL-1	

L:\microstation\workspace\plot\usdot\site_usdot_size_b.tbl
 L:\microstation\workspace\plot\usdot\usdot_LL5000_B.04_08.plt

FILE NAME = L:\NSTN\Projects\1646.01\01 Forest Drive\NSTN\Final Plan Set Details\007_164601001_Profile.dgn
 DATE = 3/16/2023
 TIME = 12:02:45 PM

IN CHARGE OF _____ DESIGNED BY _____ CHECKED BY _____ ESTIMATED BY _____ CHECKED BY _____ DRAFTED BY _____ CHECKED BY _____

PREPARED BY: BARTON & LOGUIDICE, D.P.C.
 ON :

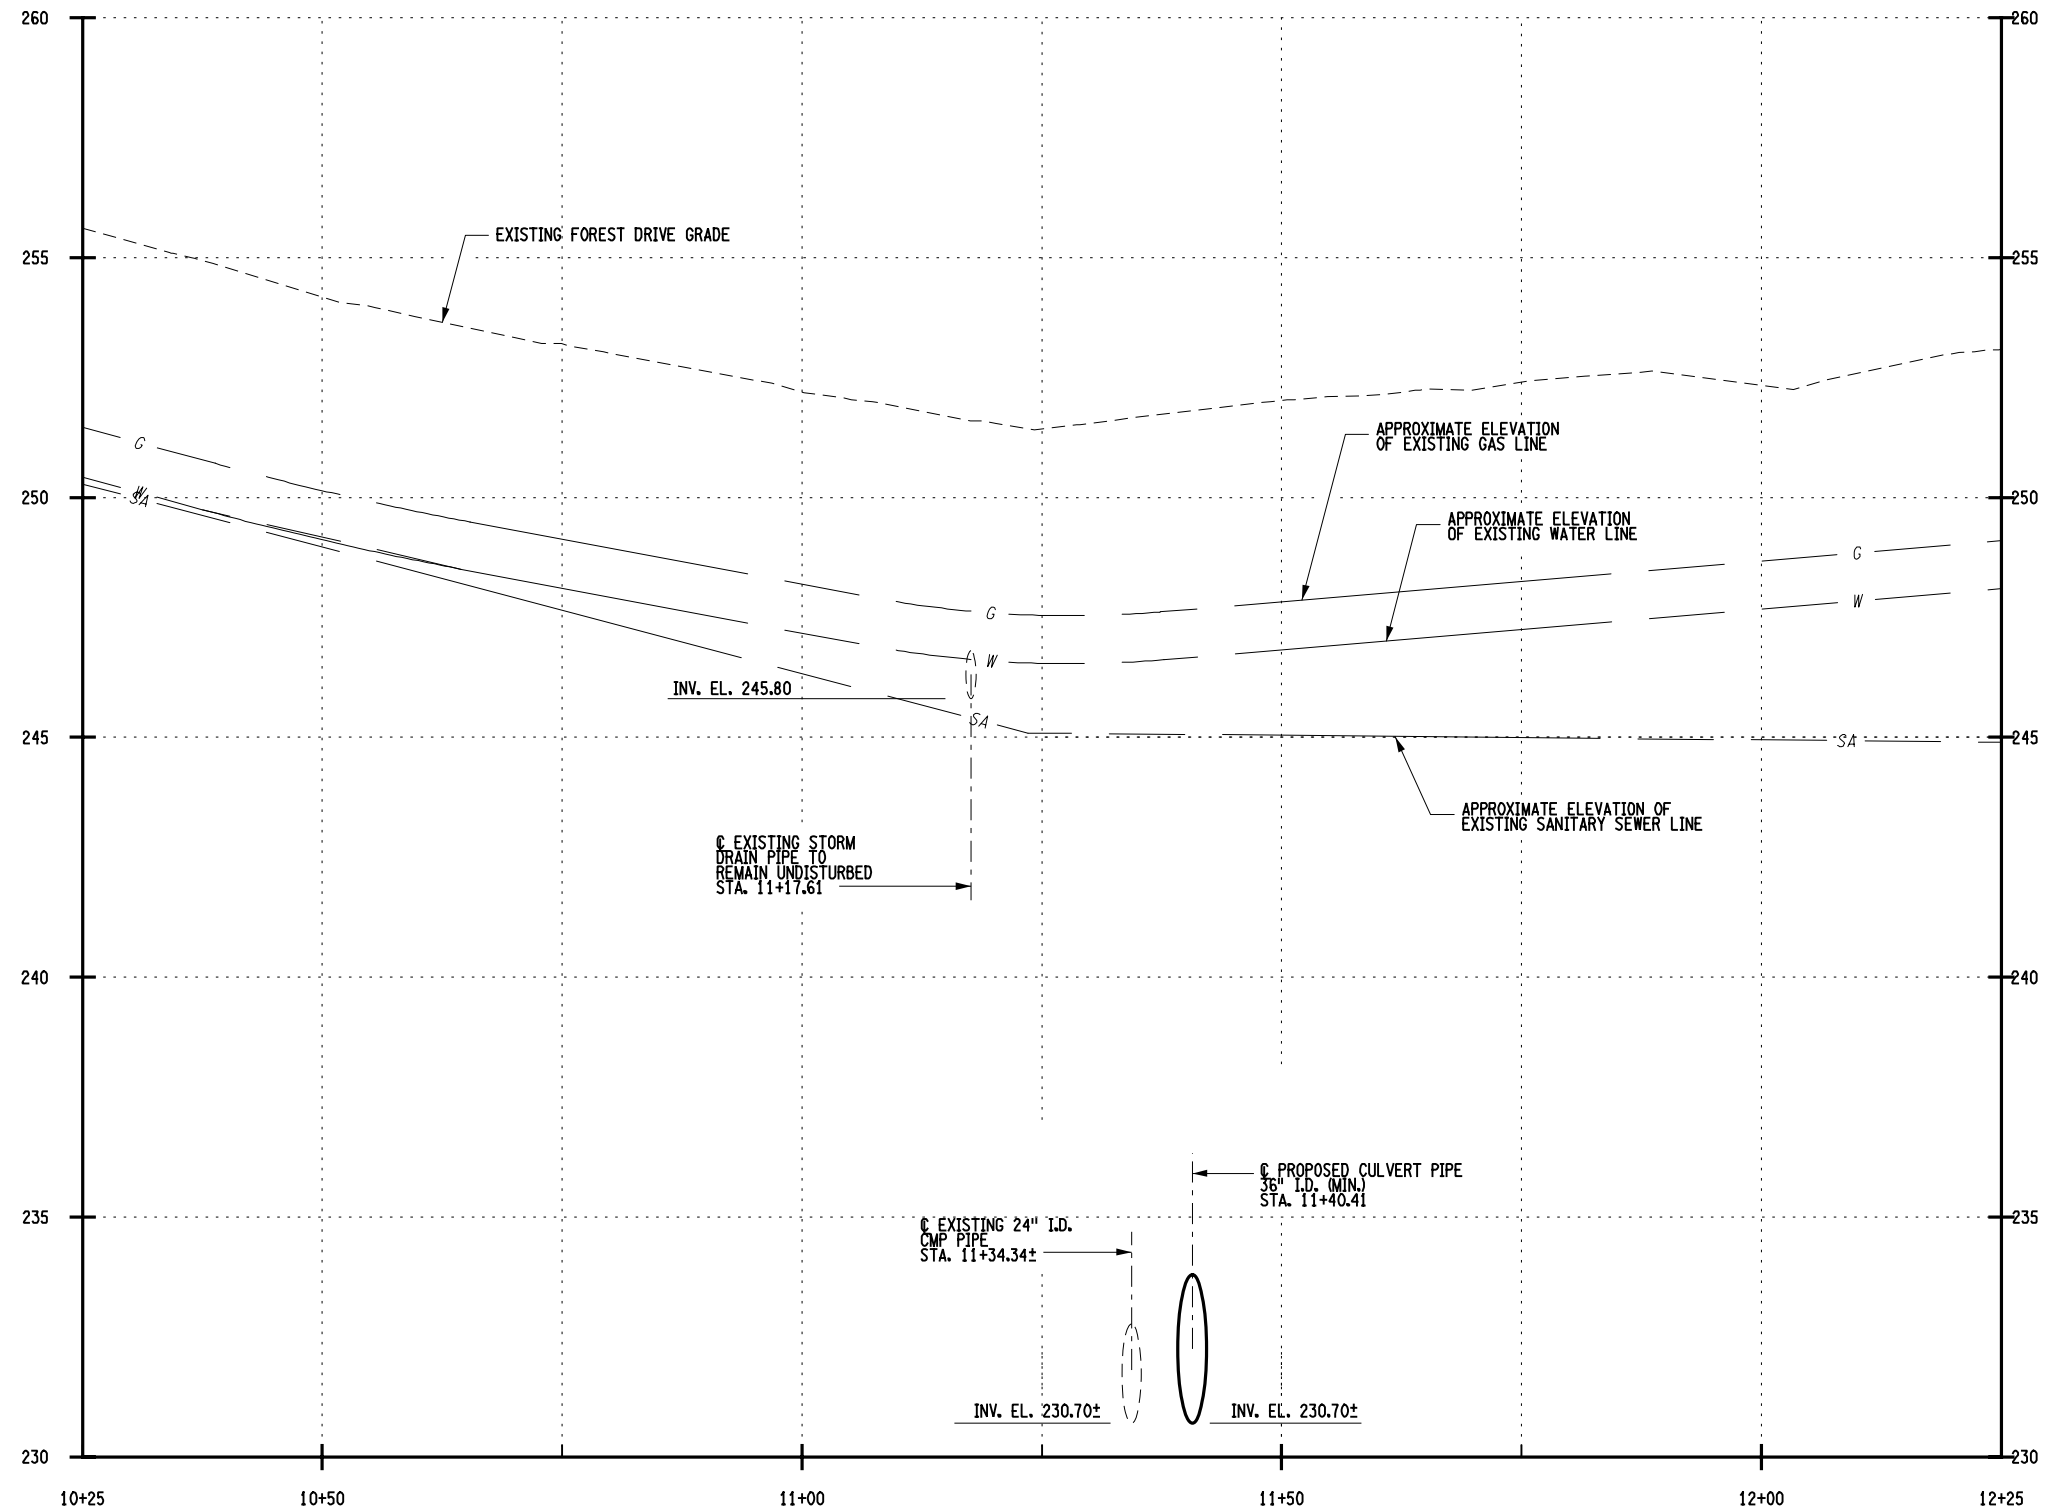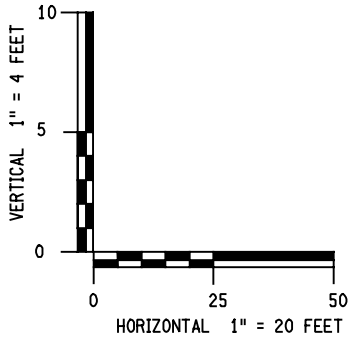

FOREST DRIVE - PROFILE

NO.	DATE	BY	REVISION
5			
7			



Barton & Loguidice
 UNAUTHORIZED ALTERATION OR ADDITION TO THIS DRAWING IS A VIOLATION OF THE NEW YORK STATE EDUCATION LAW, ARTICLE 145 SECTION 7209

FOREST DRIVE CULVERT REPLACEMENT
TOWN OF CLIFTON PARK
SARATOGA COUNTY
NEW YORK STATE


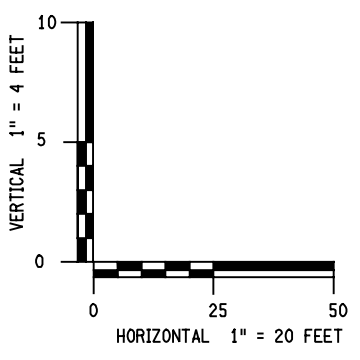
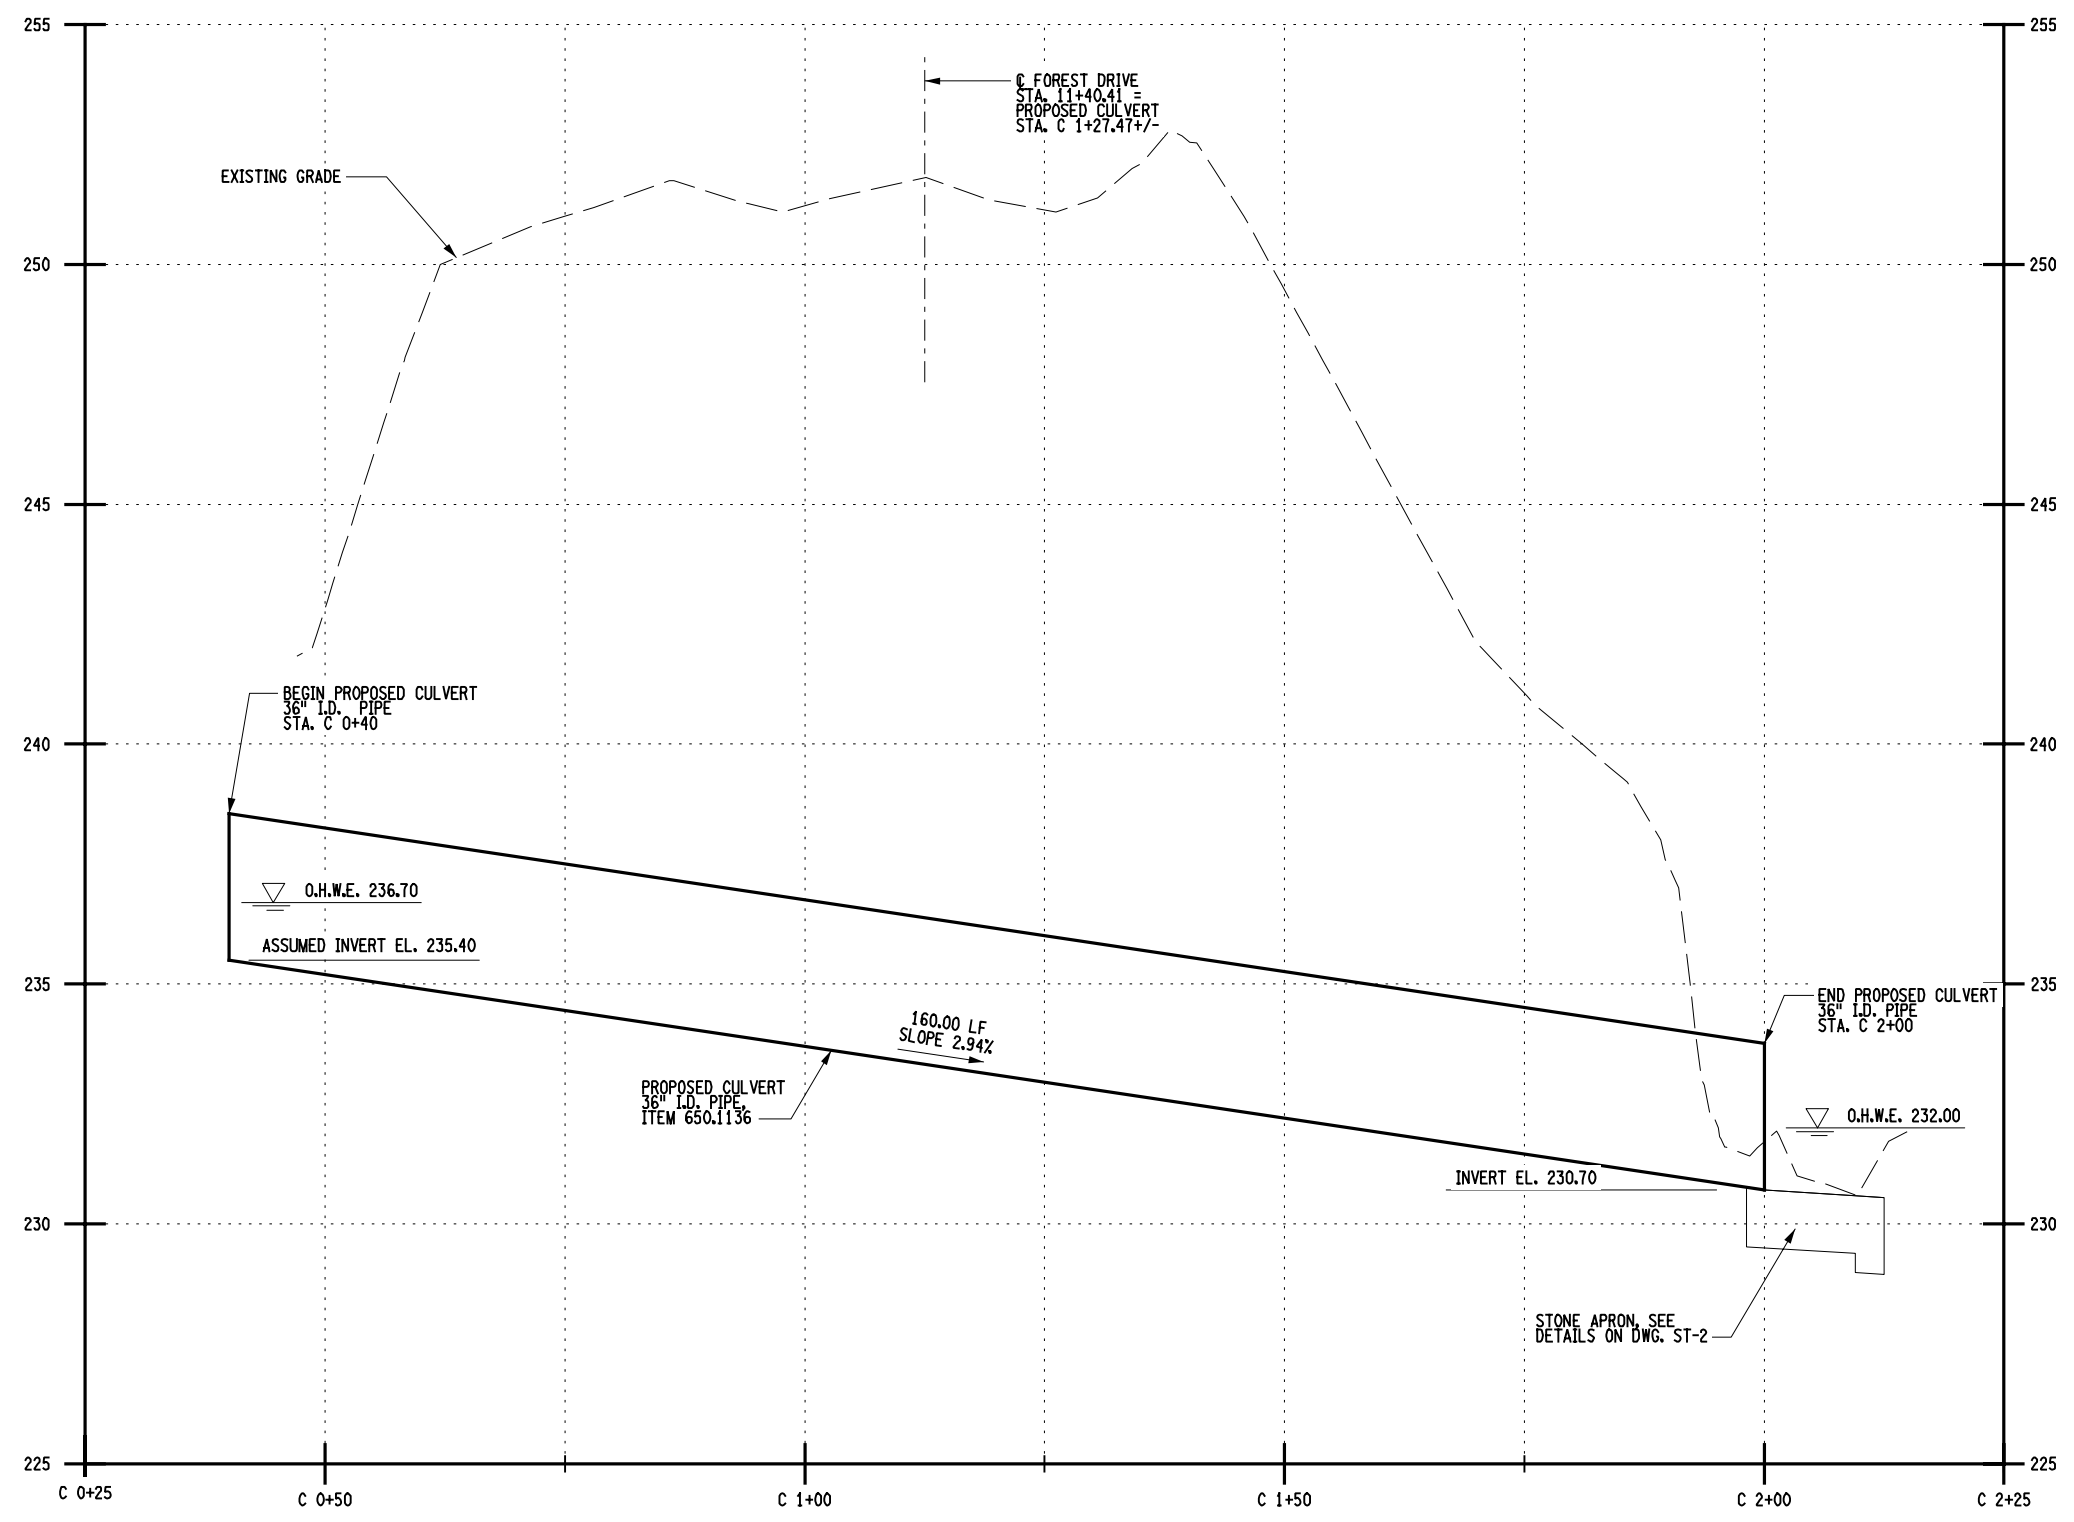
PROFILE
SCALE: AS SHOWN
DATE ISSUED: 3/2023
DRAWING PR-1

FILE NAME = L:\MSTN Projects\1646.01\01 Forest Drive\MSTN\Final Plan Set Details\009_164601\001 Longitudinal Section.dgn
 DATE = 3/16/2023
 TIME = 12:03:06 PM


L:\microstation\workspace\plot\usdot\sets_nusdot\sets_b.tbl
 L:\microstation\workspace\plot\usdot\sets_nusdot\sets_b.tbl

IN CHARGE OF _____ DESIGNED BY _____ CHECKED BY _____ ESTIMATED BY _____ CHECKED BY _____ DRAFTED BY _____ CHECKED BY _____

PREPARED BY: BARTON & LOGUIDICE, D.P.C.
 ON :






NOTES:
 1. SEE DWG. PR-1 FOR APPROXIMATE LOCATIONS OF BURIED UTILITIES.

NO. DATE BY REVISION		6 7
		
Barton & Loguidice <small>UNAUTHORIZED ALTERATION OR ADDITION TO THIS DRAWING IS A VIOLATION OF THE NEW YORK STATE EDUCATION LAW, ARTICLE 145 SECTION 7209</small>		
FOREST DRIVE CULVERT REPLACEMENT	TOWN OF CLIFTON PARK	SARATOGA COUNTY NEW YORK STATE
CULVERT LONGITUDINAL SECTION		
SCALE: AS SHOWN		
DATE ISSUED: 3/2023		
DRAWING ST-1		


FILE NAME = L:\MSTN Projects\1646\1646.010.001 Forest Drive\MSTN\Final Plan Set Details\011.1646\010001 Culvert Pipe Details.dgn
 DATE = 3/16/2023
 TIME = 12:03:24 PM

IN CHARGE OF _____ DESIGNED BY _____ CHECKED BY _____ ESTIMATED BY _____ CHECKED BY _____ DRAFTED BY _____ CHECKED BY _____

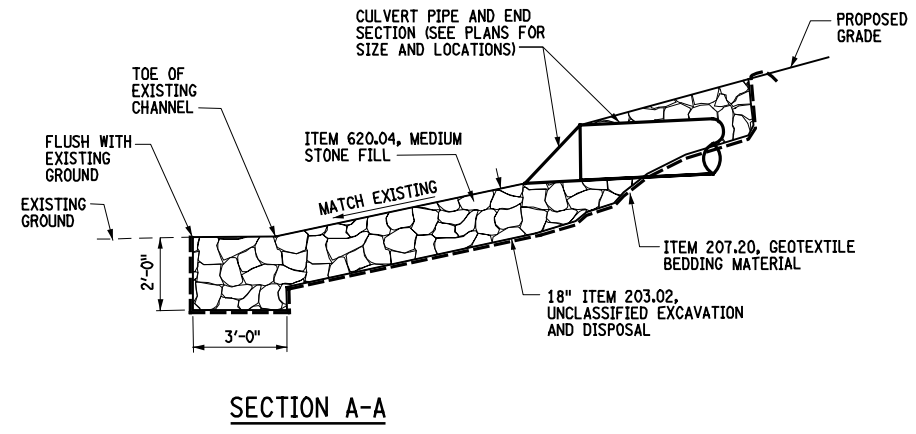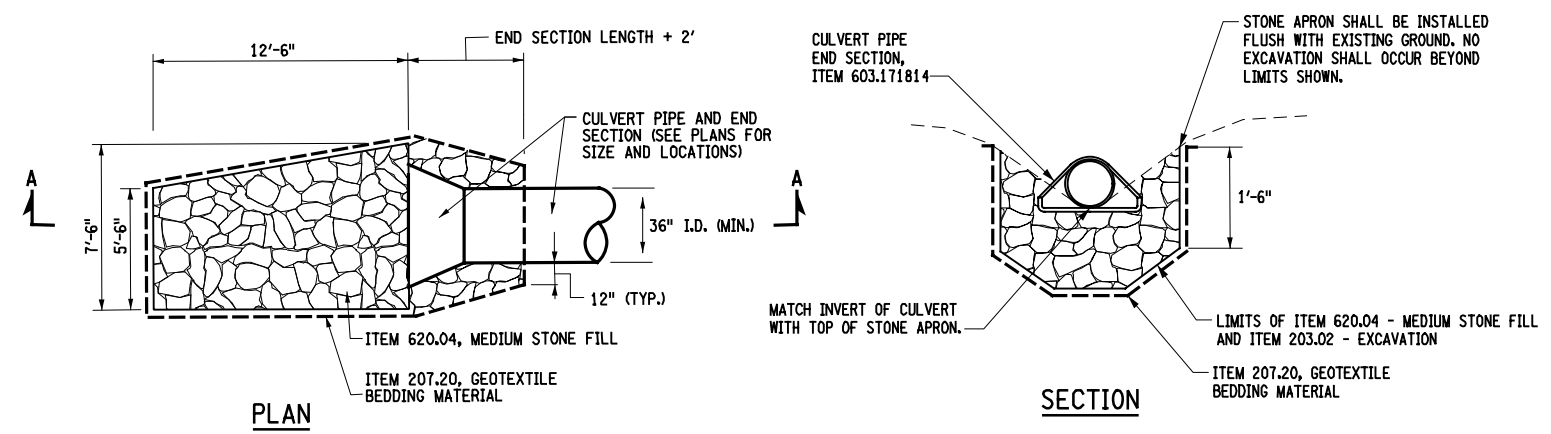

STONE APRON DETAILS
 NTS

- STONE APRON NOTE:**
1. STONE APRON SHALL BE FILLED WITH NATIVE STREAM BED MATERIAL AND SUPPLEMENTED WITH SIMILARLY SIZED MATERIAL, IF NEEDED, TO FILL INTERSTITIAL SPACES TO MAINTAIN WATER FLOW ON THE SURFACE OF THE STREAM BED.

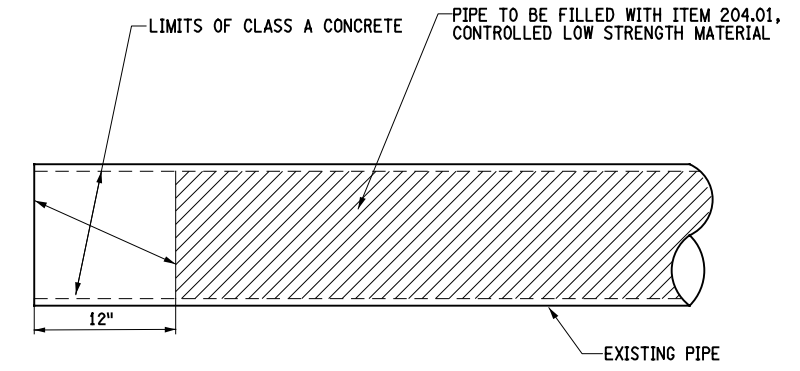

- PLUGGING NOTES:**
1. SEE DWG. PL-1 FOR LOCATIONS OF PIPES TO BE PLUGGED.
 2. ALL WORK NECESSARY TO PLUG END OF PIPE WITH CLASS A CONCRETE WILL BE INCLUDED UNDER ITEM 204.01.

PREPARED BY: BARTON & LOGUIDICE, D.P.C.
 ON :

NO.	DATE	BY	REVISION
7			
7			

Barton & Loguidice
 UNAUTHORIZED ALTERATION OR ADDITION TO THIS DRAWING IS A VIOLATION OF THE NEW YORK STATE EDUCATION LAW, ARTICLE 145 SECTION 7209

FOREST DRIVE CULVERT REPLACEMENT
TOWN OF CLIFTON PARK
SARATOGA COUNTY
NEW YORK STATE

CULVERT PIPE DETAILS

SCALE: NONE
 DATE ISSUED: 3/2023
 DRAWING ST-2