

June 7, 2021

To: Clifton Park IDA Committee Members and Staff

From: Dennis Brobston, SEDC

Re: **DCG Development Co. Wood Road Park – new buildings - 71,000 sf** application

IDA Members and Staff:

Attached please find an application and project narrative for the June 2021 meeting from **DCG Development Co. – Wood Road** for IDA benefits related to construction of two new flex type buildings totaling 71,000 sf. Total project cost is \$5,555,000. Jobs to be created are 36 and they will primarily be light manufacturing and warehouse type.

The proposed project is the construction of a 32,000 square foot building and a 38,500 square foot building at 25/27 Wood Road. The buildings will be built on "SPEC" without signed tenants. Over the years since DCG started the project, the existing 71,000 square feet of building have been leased out to small companies, some needing as small a lease as 1,500 square feet and as large as 23,000 square feet. The CPIDA supported the project when it began in 2009. These will be the final buildings on this particular parcel.

The IDA is requested to provide a 10 Year Commercial Services PILOT as shown in the application and on the attached SEDC spreadsheets. The requested PILOT will have estimated savings of \$614,674. Additionally, sales tax exemptions are requested as detailed in the application and the spreadsheets. Sales Tax savings is estimated at \$245,070.

Please see the attached Application for complete details.

100

THE UNIVERSITY OF CHICAGO

DEPARTMENT OF CHEMISTRY

PHYSICAL CHEMISTRY LABORATORY

CHICAGO, ILLINOIS

REPORT OF THE PHYSICAL CHEMISTRY LABORATORY  
FOR THE YEAR 1954

EDITED BY  
R. M. MAYER

CHICAGO, ILLINOIS  
1955

UNIVERSITY OF CHICAGO PRESS

Section I: Applicant Information

Please answer all questions. Use "None" or "Not Applicable" where necessary.

**A) Applicant Information-company receiving benefit:**

Applicant Name: Donald C. Greene d/b/a DCG Development Co.  
Applicant Address: 800 Rt. 146, Suite 240, Clifton Park, NY 12065  
Phone: (518)383-0059 Fax: (518)371-1658  
Website: dcgdevelopment.com E-mail: donald\_macelroy@dcgdevelopment.com  
Federal ID#: 141641280 NAICS: \_\_\_\_\_  
State and Year of Incorporation/Organization: New York 1970  
List of stockholders, members, or partners of Applicant: Donald C. Greene

Will a Real Estate Holding Company be utilized to own the Project property/facility?  Yes or  No  
What is the name of the Real Estate Holding Company: \_\_\_\_\_  
Federal ID# of Real Estate Holding Company: \_\_\_\_\_  
State and Year of Incorporation/Organization: \_\_\_\_\_  
List of stockholders, members, or partners of Real Estate Holding Company: \_\_\_\_\_

Agency assisting in application (SCPP or SEDC): SEDC

**B) Individual Completing Application:**

Name: Donald C. MacElroy  
Title: Authorized Representative  
Address: 800 Rt. 146, Suite 240, Clifton Park, NY 12065  
Phone: (518)857-0827 Fax: (518)371-1658  
E-Mail: donald\_macelroy@dcgdevelopment.com

**C) Company Contact (if different from individual completing application):**

Name: \_\_\_\_\_  
Title: \_\_\_\_\_  
Address: \_\_\_\_\_  
Phone: \_\_\_\_\_ Fax: \_\_\_\_\_  
E-Mail: \_\_\_\_\_

**D) Company Counsel:**

Name of Attorney: Paul Goldman  
Firm Name: Goldman Attorneys, PLLC  
Address: 255 Washington Ave. Ext., Albany, NY 12205  
Phone: (518)431-0941 Fax: \_\_\_\_\_  
E-mail: pgoldman@goldmanpllc.com

**E) Identify the assistance being requested of the Agency (select all that apply):**

- 1. Exemption from Sales Tax  Yes or  No
  - 2. Exemption from Mortgage Recording Tax  Yes or  No
  - 3. Exemption from Real Property Tax  Yes or  No
  - 4. Tax Exempt Financing \*  Yes or  No
- \* (typically small qualified manufacturers)

**F) Business Organization (check appropriate category):**

- S Corporation
- Corporation
- Public Corporation
- Sole Proprietorship
- Other (please specify) \_\_\_\_\_
- Partnership
- Joint Venture
- Limited Liability Company

Year Established: \_\_\_\_\_

State in which Organization is established: \_\_\_\_\_

**G) List all stockholders, members, or partners with % of ownership greater than 20%:**

<u>Name</u>	<u>% of ownership</u>
<u>Donald C. Greene</u>	<u>100%</u>
_____	_____
_____	_____

**H) Applicant Business Description:**

Describe in detail company background, products, customers, goods and services. Description is critical in determining eligibility: Land development and property management

\_\_\_\_\_  
\_\_\_\_\_

Estimated % of sales within Clifton Park: 80%

Estimated % of sales outside Clifton Park but within New York State: 20%

Estimated % of sales outside New York State but within the U.S.: 0%

Estimated % of sales outside the U.S. 0%

(\*Percentage to equal 100%)

D) What percentage of your total annual supplies, raw materials and vendor services are purchased from firms in Clifton Park. Include list of vendors, raw material suppliers and percentages for each. Provide supporting documentation including estimated percentage of local purchases. TBD by tenant mix.

Section II: Project Description & Details

A) Project Location:

Municipality or Municipalities of current operations: Saratoga County

Will the Proposed Project be located within the Municipality, or within a Municipality, identified above?

Yes or  No

If Yes, in which Municipality will the proposed project be located? Clifton Park

If No, in which Municipality will the proposed project be located? \_\_\_\_\_

Provide the Property Address of the proposed Project:

25/27 Wood Rd., Clifton Park, NY 12065

SBL (Section, Block, Lot) # for Property upon which proposed Project will be located: 259.-2-74.11

What are the current real estate taxes on the proposed Project Site? \_\_\_\_\_

If amount of current taxes is not available, provide assessed value for each:

Land: \$ 285,000

Buildings(s): \$ 1,647,200

\*\* If available please include a copy of current tax bill.

Are Real Property Taxes current?  Yes or  No. If no, please explain \_\_\_\_\_

Town/City/Village: Clifton Park School District: Shenendehowa

Does the Applicant or any related entity currently hold fee title to the Project site?  Yes or  No

If No, indicate name of present owner of the Project Site: \_\_\_\_\_

Does Applicant or related entity have an option/contract to purchase the Project site?  Yes or  No

Describe the present use of the proposed Project site: \_\_\_\_\_

The project site consists of 2 approved building pads with all necessary infrastructure in place.

**B) Please provide narrative of project, the purpose of the project (new build, renovations, and/or equipment purchases), and the type of project (educational, recreational, historic preservation, etc.). Identify specific uses occurring within the project. Describe any and all tenants and any/all end users: (This information is critical in determining project eligibility – Attach additional pages if necessary):** \_\_\_\_\_

The project will involve of construction of 2 multi-tenant flex buildings of 32,500 sf and 38,500 sf intended to be leased to tenants that meet the permitted uses in the Town of Clifton Park light industrial zone.

**Describe the reasons why the Agency's financial assistance is necessary, and the effect the Project will have on the Applicant's business or operations. Focus on competitiveness issues, project shortfalls, etc... Your eligibility determination will be based in part on your answer (attach additional pages if necessary):** \_\_\_\_\_

In order to be competitive with other similar properties in the surrounding Capital Region, the applicant requires relief from sales tax, mortgage tax and additional real property tax.

Please confirm by checking the box below if there is likelihood that the Project would not be undertaken but for the Financial Assistance provided by the Agency?

Yes or  No

If the Project could be undertaken without Financial Assistance provided by the Agency, then provide a statement in the space provided below indicating why the Project should be undertaken by the Agency: \_\_\_\_\_

---

---

---

If the Applicant is unable to obtain Financial Assistance for the Project, what will be the impact on the Applicant and County/City/Town/Village? Town of Clifton Park, Shenendehowa CSD and Saratoga County will not receive increased tax base to support their budgets. New jobs will not be created thus hindering opportunities to their residents.

C) Will Project include the leasing of any equipment?  Yes or  No

If Yes, please describe: \_\_\_\_\_

**D) Site Characteristics:**

Will the Project meet zoning/land use requirements at the proposed location?  Yes or  No

Describe the present zoning/land use: Light Industrial

Describe required zoning/land use, if different: \_\_\_\_\_

If a change in zoning/land use is required, please provide details/status/timeline of any request for change of zoning/land use requirements: \_\_\_\_\_

---

**1. Utilities serving project site:**

a. Water - Municipal: Clifton Park Water Authority

Other (Describe): \_\_\_\_\_

b. Sewer - Municipal: Saratoga County Sewer District

Other (Describe): \_\_\_\_\_

c. Electric - Utility: National Grid

Other (Describe): \_\_\_\_\_

d. Heat - Utility: National Grid

Other (Describe): \_\_\_\_\_

e. Gas - Utility: National Grid

Other (describe): \_\_\_\_\_

2. Are there public infrastructure improvements required or proposed?  Yes  No  
If yes, please describe:

\_\_\_\_\_  
\_\_\_\_\_  
\_\_\_\_\_  
\_\_\_\_\_

Is the proposed project located on a site where the known or potential presence of contaminants is complicating the development/use of the property? If yes, please explain: NA

\_\_\_\_\_  
\_\_\_\_\_

E) Has a Phase I Environmental Assessment been prepared or will one be prepared with respect to the proposed project site?  Yes or  No If yes, please provide a copy.

F) Have any other studies or assessments been undertaken with respect to the proposed project site that indicate the known or suspected presence of contamination that would complicate the site's development?  
 Yes or  No. If yes, please provide copies of the study

G) Provide any additional information or details: \_\_\_\_\_

\_\_\_\_\_  
\_\_\_\_\_  
\_\_\_\_\_  
\_\_\_\_\_

**H) Select Project Type for all end users at project site (you may check more than one):**

**\*\* Please check any and all end users as identified below.**

**\*\* Will customers personally visit the Project site for either of the following economic activities? If yes with respect to either economic activity indicated below, complete the Retail Questionnaire contained in Section IV of the Application.**

Retail Sales:  Yes or  No

Services:  Yes or  No

For purposes of this question, the term "retail sales" means (i) sales by a registered vendor under Article 28 of the Tax Law of the State of New York (the "Tax Law") primarily engaged in the retail sale of tangible personal property (as defined in Section 1101(b)(4)(i) of the Tax Law), or (ii) sales of a service to customers who personally visit the Project.

Industrial   
 Acquisition of Existing Facility   
 Housing   
 Equipment Purchase   
 Multi-Tenant   
 Commercial

Back Office   
 Mixed Use   
 Facility for Aging   
 Other \_\_\_\_\_

**D) Project Information:**

**Estimated costs in connection with Project:**

- |  |                     |
|--|---------------------|
| 1. Land and/or Building Acquisition: <u>DCG owned</u> acres <u>No purchase</u> square feet | \$ <u>0</u>         |
| 2. New Building Construction: <u>71,000</u> square feet                                    | \$ <u>5,010,000</u> |
| 3. New Building Addition(s): _____ square feet   | \$ _____            |
| 4. Infrastructure Work   | \$ <u>495,000</u>   |
| 5. Reconstruction/Renovation: _____ square feet  | \$ _____            |
| 6. Manufacturing Equipment:  | \$ _____            |
| 7. Non-Manufacturing Equipment (furniture, fixtures, etc.):                                | \$ _____            |
| 8. Soft Costs: (professional services, etc.):  | \$ <u>50,000</u>    |
| 9. Other, Specify: _____   | \$ _____            |

**TOTAL Capital Costs: \$ 5,555,000**

**Project refinancing: estimated amount**  
**(for refinancing of existing debt only)**

\$ \_\_\_\_\_

**Sources of Funds for Project Costs:**

Bank Financing: \$ 0  
Equity (excluding equity that is attributed to grants/tax credits): \$ 5,555,000  
Tax-Exempt Bond Issuance (if applicable): \$ \_\_\_\_\_  
Taxable Bond Issuance (if applicable): \$ \_\_\_\_\_  
Public Sources (Include sum total of all state and federal grants and tax credits): \$ \_\_\_\_\_

Identify each state and federal grant/credit:

\_\_\_\_\_ \$ \_\_\_\_\_  
\_\_\_\_\_ \$ \_\_\_\_\_  
\_\_\_\_\_ \$ \_\_\_\_\_  
\_\_\_\_\_ \$ \_\_\_\_\_  
Other: \_\_\_\_\_ \$ \_\_\_\_\_

Total Sources of Funds for Project Costs: \$ 5,555,000  
Total Investment by applicant: \$ 5,555,000  
Total Amount being financed: \$ 0  
Percent of total costs be financed through the public sector 0%  
Percent of total costs be financed through the private sector 0%

Have any of the above costs been paid or incurred as of the date of this Application?  Yes or  No

If Yes, describe particulars: Land acquisition and site work.

**Mortgage Recording Tax Exemption Benefit:** Amount of mortgage that would be subject to mortgage recording tax:

Mortgage Amount (include sum total of construction/permanent/bridge financing): \$ 0  
Estimated Mortgage Recording Tax Exemption Benefit (product of mortgage amount as indicated above multiplied by current mortgage recording tax in Saratoga County): \$ 0

**Construction Cost Breakdown:**

Total Cost of Construction (sum of 2,3,4,5, and/or 7 in Question I, above)	\$ <u>5,555,000</u>
Cost for materials	\$ <u>3,006,000</u>
% sourced in Clifton Park:	<u>0</u> %
% sourced in New York State:	<u>50</u> %
Cost for labor:	\$ <u>2,549,000</u>

**Sales and Use Tax:** Gross amount of costs for goods and services that are subject to State and local Sales and Use tax - said amount to benefit from the Agency's Sales and Use Tax exemption benefit:

\$ 3,006,000

Estimated State and local Sales and Use Tax Benefit (product of 7 % multiplied by the figure, above):

\$ 245,070

**\*\* Note that the estimate provided above will be provided to the New York State Department of Taxation and Finance. The Applicant acknowledges that the transaction documents may include a covenant by the Applicant to undertake the total amount of investment as proposed within this Application, and that the estimate above represents the maximum amount of sales and use tax benefit that the Agency may authorize with respect to this Application. The Agency may utilize the estimate above as well as the proposed total Project Costs as contained within this Application, to determine the Financial Assistance that will be offered.**

**Real Property Tax Benefit:**

Identify and describe if the Project will utilize a real property tax exemption benefit OTHER THAN the Agency's PILOT benefit: NA

**IDA PILOT Benefit:** Indicate the amount of PILOT Benefit based on estimated Project Costs as contained herein and anticipated tax rates and assessed valuation, including the annual PILOT Benefit abatement amount for each year of the PILOT benefit year and the sum total of PILOT Benefit abatement amount for the term of the PILOT as depicted in Section V of the Application.

**Percentage of Project Costs financed from Public Sector sources:** Calculate the percentage of Project Costs financed from Public Sector sources based upon Sources of Funds for Project Costs as depicted above in Section II(I) of the Application.

J) For the proposed facility, please indicate the square footage for each of the uses outlined below:

\*If company is paying for FFE for tenants, please include in cost breakdown

	Square Footage	Cost	% of Total Cost of Project
Manufacturing/Processing	21,300	\$1,666,500	30%
Warehouse	42,600	\$3,333,000	60%
Research & Development	7100	\$555,500	10%
Commercial			
Retail (see section K)			
Office			
Specify Other			

K) What is your project timetable (Provide dates):

1. Start date: acquisition of equipment or construction of facilities: 3rd quarter 2021
2. Estimated completion date of project: 2nd quarter 2022
3. Project occupancy – estimated starting date of operations: TBD by tenant need
4. Have construction contracts been signed?  Yes or  No
5. Has financing been finalized?  Yes or  No
6. Indicate number of full-time construction jobs to be created by the project \_\_\_\_\_.

**\*\* If construction contracts have been signed, please provide copies of executed construction contracts and a complete project budget. The complete project budget should include all related construction costs totaling the amount of the new building construction, and/or new building addition(s), and/or renovation.**

L) Have site plans been submitted to the appropriate Planning Department?

Yes or  No

**\*\* If yes, provide the Agency with a copy of the related State Environmental Quality Review Act ("SEQR") Environmental Assessment Form.**

Has the Project received site plan approval from the Local Planning Board?  Yes or  No.

If No, What is the anticipated approval date? \_\_\_\_\_

If Yes, provide the Agency with a copy of the Planning Board's approval resolution along with the related SEQR determination. [NOTE: SEQR Determination is required for final approval and sales tax agency appointment].

M) Is the project necessary to expand project employment:  Yes or  No

Is project necessary to retain existing employment:  Yes or  No

N) Employment Plan (Specific to the proposed project location):

Indicate below the number of people presently employed at the site of the project and the number that will be employed at the site at the end of the first and second years after the project has been completed. (Do not include construction workers.)

		TYPE OF EMPLOYMENT			
		Professional Managerial Technical	Skilled	Unskilled or Semi - Skilled	Totals
<b>PRESENT:</b>	Full Time	3	6	3	12
	Part Time				
	Seasonal				
<b>FIRST YEAR:</b>	Full Time	6	12	6	24
	Part Time				
	Seasonal				
<b>SECOND YEAR:</b>	Full Time	6	18	6	36
	Part Time				
	Seasonal				

Indicate number of construction jobs expected to be generated by the project and the expected duration of such jobs:

Number of Jobs \_\_\_\_\_ Length of Employment \_\_\_\_\_

\*\*\* By statute, project the number of FTE jobs that would be retained and created if the request for Financial Assistance is granted. Project such jobs over the TWO-Year time period following Project completion. Convert PTE jobs into FTE jobs by dividing the number of PTE jobs by two (2).

*Note: Agency Staff will review and verify all projections.*

**Salary and Fringe Benefits for Jobs to be Retained and Created:**

Category of Jobs to be Retained and Created	Average Salary or Range of Salary	Average Fringe Benefits or Range of Fringe Benefits
Management	TBD	TBD
Professional	TBD	TBD
Administrative	TBD	TBD
Production	TBD	TBD
Independent Contractor	TBD	TBD
Other		

Annual Payroll Current: \$ 0  
 Annual Payroll, Yr. 1 (after project completion) \$ TBD  
 Annual Payroll, Yr. 2 \$ TBD

Employment at other locations in Saratoga County: (provide address and number of employees at each location):

	Address	Address	Address
Full time	N/A	N/A	N/A
Part Time			
Total			

O) Will any of the facilities described above be closed or subject to reduced activity?  Yes or  No

**\*\* If any of the facilities described above are located within the State of New York, and you answered Yes to the question, above, you must complete Section IV of this Application.**

**\*\* Please note that the Agency may utilize the foregoing employment projections, among other items, to determine the Financial Assistance that will be offered by the Agency to the Applicant. The Applicant acknowledges that the transaction documents may include a covenant by the Applicant to retain the number of jobs and create the number of jobs with respect to the Project as set forth in this Application.**

P) Is the project reasonably necessary to prevent the project occupant from moving out of New York State?  Yes or  No.

If yes, please explain and identify out-of-state locations investigated, type of assistance offered and provide supporting documentation if available: \_\_\_\_\_

Q) What competitive factors led you to inquire about sites outside of New York State? \_\_\_\_\_

R) Have you contacted or been contacted by other Local, State and/or Federal Economic Development Agencies?  Yes or  No.

If yes, please identify which agencies and what other Local, State and/or Federal assistance and the assistance sought and dollar amount that is anticipated to be received: \_\_\_\_\_

### Section III Retail Questionnaire

To ensure compliance with Section 862 of the New York General Municipal Law, the Agency requires additional information if the proposed Project is one where customers personally visit the Project site to undertake either a retail sale transaction or to purchase services.

Please answer the following:

- A. Will any portion of the project (including that portion of the cost to be financed from equity or other sources) consist of facilities or property that are or will be primarily used in making sales of goods or services to customers who personally visit the project site?

Yes or  No. If the answer is yes, please continue. If no, proceed to section V

For purposes of Question A, the term "retail sales" means (i) sales by a registered vendor under Article 28 of the Tax Law of the State of New York (the "Tax Law") primarily engaged in the retail sale of tangible personal property (as defined in Section 1101(b)(4)(i) of the Tax Law), or (ii) sales of a service to customers who personally visit the Project.

**B. What percentage of the cost of the Project will be expended on such facilities or property primarily used in making sales of goods or services to customers who personally visit the project? 10%. If the answer is less than 33% do not complete the remainder of the retail determination and proceed to section V.**

**If the answer to A is Yes AND the answer to Question B is greater than 33.33%, indicate which of the following questions below apply to the project:**

**1. Is the Project location or facility likely to attract a significant number of visitors from outside the (8) county economic development region (Albany, Columbia, Greene, Rensselaer, Saratoga, Schenectady, Washington, Warren Counties) in which the project will be located?**

Yes or  No

**If yes, please provide a third party market analysis or other documentation supporting your response.**

**2. Is the predominant purpose of the project to make available goods or services which would not, but for the project, be reasonably accessible to the residents of the municipality within which the proposed project would be located because of a lack of reasonably accessible retail trade facilities offering such goods or services?**

Yes or  No

**If yes, please provide a third party market analysis or other documentation supporting your response.**

**3. Will the project preserve permanent, private sector jobs or increase the overall number of permanent, private sector jobs in the State of New York?**

Yes or  No.

**If yes, explain \_\_\_\_\_**

**4. Is the project located in a Highly Distressed Area?  Yes or**

**"Highly distressed area" - As defined in NY General Municipal Law § 854 (18)**

**(a) a census tract or tracts or block numbering areas or areas or such census tract or block numbering area contiguous thereto which, according to the most recent census data available, has:**

**(i) a poverty rate of at least twenty percent for the year to which the data relates or at least twenty percent of households receiving public assistance; and**

**(ii) an unemployment rate of at least 1.25 times the statewide unemployment rate for the year to which the data relates; or**

**(b) a city, town, village or county within a city with a population of one million or more for which:**

**(i) the ratio of the full value property wealth, as determined by the comptroller for the year nineteen hundred ninety, per resident to the statewide average full value property wealth per resident; and**

**(ii) the ratio of the income per resident; as shown in the nineteen hundred ninety census to the statewide average income per resident; are each fifty-five percent or less of the statewide average; or**

**(c) an area which was designated an empire zone pursuant to article eighteen-B of this chapter**

**Section IV Inter-Municipal Move Determination**

The Agency is required by state law to make a determination that, if completion of a Project benefiting from Agency Financial Assistance results in the removal of an industrial or manufacturing plant of the project occupant from one area of the state to another area of the state or in the abandonment of one or more plants or facilities of the project occupant located within the state, Agency Financial Assistance is required to prevent the project occupant from relocating out of the state, or is reasonably necessary to preserve the project occupant's competitive position in its respective industry.

**Will the Project result in the removal of an industrial or manufacturing plant of the Project occupant from one area of the state to another area of the state?**

Yes or  No

**Will the Project result in the abandonment of one or more plants or facilities of the Project occupant located within the state?**

Yes or  No

If Yes to either question, explain how, notwithstanding the aforementioned closing or activity reduction, the Agency's Financial Assistance is required to prevent the Project from relocating out of the State, or is reasonably necessary to preserve the Project occupant's competitive position in its respective industry: \_\_\_\_

---

---

---

**Does the Project involve relocation or consolidation of a project occupant from another municipality?**

**Within New York State**

Yes or  No

**Within Clifton Park**

Yes or  No

If Yes to either question, please, explain: \_\_\_\_\_

---

---

---

---

**Section V: Estimate of Real Property Tax Abatement Benefits\*\*\* and Percentage of Project Costs financed from Public Sector sources**

**\*\* Section V of this Application will be: (i) reviewed & verified by IDA staff based upon information contained within the Application, and (ii) provided to the Applicant for ultimate inclusion as part of this completed Application.**

**PILOT Estimate Table Worksheet**

Dollar Value of New Construction and Renovation Costs	Estimated New Assessed Value of Property Subject to IDA*	County Tax Rate/1000	Local Tax Rate(s) (Town/City/Village)/1000	School Tax Rate/1000
\$5,555,000	\$2,556,000	\$4.547630	\$0.30824	\$32.141293

\*Apply equalization rate to value

1	2	3	4	5	6	7	8
PILOT Year	% Payment	County PILOT Amount	Local PILOT Amount	School PILOT Amount	Total PILOT (3+4+5)	Full Tax Payment w/o PILOT	Net Exemption (7-6)
1st	0%	\$0	\$0	\$0	\$0	\$94,565	\$94,565
2nd	0%	\$0	\$0	\$0	\$0	\$94,565	\$94,565
3rd	0%	\$0	\$0	\$0	\$0	\$94,565	\$94,565
4th	0%	\$0	\$0	\$0	\$0	\$94,565	\$94,565
5th	0%	\$0	\$0	\$0	\$0	\$94,565	\$94,565
6th	50%	\$5,812	\$394	\$41,077	\$47,282	\$94,565	\$47,283
7th	60%	\$6,974	\$473	\$49,292	\$56,739	\$94,565	\$37,826
8th	70%	\$8,137	\$551	\$57,507	\$66,195	\$94,565	\$28,370
9th	80%	\$9,299	\$630	\$65,723	\$75,652	\$94,565	\$18,913
10th	90%	\$10,461	\$709	\$73,938	\$85,108	\$94,565	\$9,457
<b>TOTAL</b>		<b>\$40,683</b>	<b>\$2,757</b>	<b>\$287,536</b>	<b>\$330,976</b>	<b>\$945,650</b>	<b>\$614,674</b>

\*\*\* Estimates provided are based on current property tax rates and assessment value (current as of date of application submission) and will be reviewed and verified by IDA staff

**Percentage of Project Costs financed from Public Sector Table Worksheet:**

Total Project Cost	Estimated Value of Property Tax Exemptions	Estimated Value of Sales Tax Exemptions	Estimated Value of Mortgage Tax Exemptions	Total of Other Public Incentives (Tax Credits, Grants, ESD Incentives, etc.)
\$5,555,000	\$616,674	\$245,070	\$0	\$0

**Percentage of Project Costs financed from Public Sector (Est. Property Tax + Est. Sales Tax+ Est. Mortgage Tax+ Other) / Total Project Cost):** 15.78 %

**Section VI Representations, Certifications and Indemnification**

**\*\* This Section of the Application can only be completed upon the Applicant receiving, and must be completed after the Applicant receives, IDA staff confirmation that Section I through Section V of the Application are complete.**

Donald C. MacElroy (name of CEO or other authorized representative of Applicant) confirms and says that he/she is the Authorized Representative (title) of Donald C. Greene d/b/a DCG Development Co. (name of corporation or other entity) named in the attached Application (the "Applicant"), that he/she has read the foregoing Application and knows the contents thereof, and hereby represents, understands, and otherwise agrees with the Agency and as follows:

- A. **Job Listings:** In accordance with Section 858-b(2) of the New York General Municipal Law, the Applicant understands and agrees that, if the Project receives any Financial Assistance from the Agency, except as otherwise provided by collective bargaining agreements, new employment opportunities created as a result of the Project will be listed with the New York State Department of Labor Community Services Division (the "DOL") and with the administrative entity (collectively with the DOL, the "JTPA Entities") of the service delivery area created by the federal job training partnership act (Public Law 97-300) ("JTPA") in which the Project is located.
- B. **First Consideration for Employment:** In accordance with Section 858-b(2) of the New York General Municipal Law, the Applicant understands and agrees that, if the Project receives any Financial Assistance from the Agency, except as otherwise provided by collective bargaining agreements, where practicable, the Applicant will first consider persons eligible to participate in JTPA programs who shall be referred by the JTPA Entities for new employment opportunities created as a result of the Project.

- C. Annual Sales Tax Filings:** In accordance with Section 874(8) of the New York General Municipal Law, the Applicant understands and agrees that, if the Project receives any sales tax exemptions as part of the Financial Assistance from the Agency, in accordance with Section 874(8) of the General Municipal Law, the Applicant agrees to file, or cause to be filed, with the New York State Department of Taxation and Finance, the annual form prescribed by the Department of Taxation and Finance, describing the value of all sales tax exemptions claimed by the Applicant and all consultants or subcontractors retained by the Applicant. Copies of all filings shall be provided to the Agency.
- D. Employment Reports:** The Applicant understands and agrees that, if the Project receives any Financial Assistance from the Agency, the Applicant agrees to file, or cause to be filed, with the Agency, at least annually or as otherwise required by the Agency, reports regarding the number of people employed at the project site, salary levels, contractor utilization and such other information (collectively, "Employment Reports") that may be required from time to time on such appropriate forms as designated by the Agency. Failure to provide Employment Reports within 30 days of an Agency request shall be an Event of Default under the PILOT Agreement between the Agency and Applicant and, if applicable, an Event of Default under the Agent Agreement between the Agency and Applicant. In addition, a Notice of Failure to provide the Agency with an Employment Report may be reported to Agency board members, said report being an agenda item subject to the Open Meetings Law.
- E.** The Applicant acknowledges that certain environmental representations will be required at closing. The Applicant shall provide with this Representation, Certification and Indemnification Form copies of any known environmental reports, including any existing Phase I Environmental Site Assessment Report(s) and/or Phase II Environmental Investigations. The Agency may require the Company and/or owner of the premises to prepare and submit an environmental assessment and audit report, including but not necessarily limited to, a Phase I Environmental Site Assessment Report and a Phase II Environmental Investigation, with respect to the Premises at the sole cost and expense of the owner and/or the Applicant. All environmental assessment and audit reports shall be completed in accordance with ASTM Standard Practice E1527-05, and shall be conformed over to the Agency so that the Agency is authorized to use and rely on the reports. The Agency, however, does not adopt, ratify, confirm or assume any representation made within reports required herein.
- F.** The Applicant and/or the owner, and their successors and assigns, hereby release, defend and indemnify the Agency from any and all suits, causes of action, litigations, damages, losses, liabilities, obligations, penalties, claims, demands, judgments, costs, disbursements, fees or expenses of any kind or nature whatsoever (including, without limitation, attorneys', consultants' and experts' fees) which may at any time be imposed upon, incurred by or asserted or awarded against the Agency, resulting from or arising out of any inquiries and/or environmental assessments, investigations and audits performed on behalf of the Applicant and/or the owner pursuant hereto, including the scope, level of detail, contents or accuracy of any environmental assessment, audit, inspection or investigation report completed hereunder and/or the selection of the environmental consultant, engineer or other qualified person to perform such assessments, investigations, and audits.
- G. Hold Harmless Provision:** The Applicant acknowledges and agrees that the Applicant shall be and is responsible for all costs of the Agency incurred in connection with any actions required to be taken by the Agency in furtherance of the Application including the Agency's costs of general counsel and/or the Agency's bond/transaction counsel whether or not the Application, the proposed Project it describes, the attendant negotiations, or the issue of bonds or other

transaction or agreement are ultimately ever carried to successful conclusion and agrees that the Agency shall not be liable for and agrees to indemnify, defend, and hold the Agency harmless from and against any and all liability arising from or expense incurred by: (i) the Agency's examination and processing of, and action pursuant to or upon, the Application, regardless of whether or not the Application or the proposed Project described herein or the tax exemptions and other assistance requested herein are favorably acted upon by the Agency; (ii) the Agency's acquisition, construction and/or installation of the proposed Project described herein; and (iii) any further action taken by the Agency with respect to the proposed Project including, without limiting the generality of the foregoing, all causes of action and attorney's fees and any other expenses incurred in defending any suits or actions which may arise as a result of any of the foregoing. Applicant hereby understands and agrees, in accordance with Section 875(3) of the New York General Municipal Law and the policies of the Agency that any New York State and local sales and use tax exemption claimed by the Applicant and approved by the Agency, any mortgage recording tax exemption claimed by the Applicant and approved by the Agency, and/or any real property tax abatement claimed by the Applicant and approved by the Agency, in connection with the Project, may be subject to recapture and/or termination by the Agency under such terms and conditions as will be established by the Agency and set forth in transaction documents to be entered into by and between the Agency and the Applicant. The Applicant further represents and warrants that the information contained in this Application, including without limitation information regarding the amount of the New York State and local sales and use tax exemption benefit, the amount of the mortgage recording tax exemption benefit, and the amount of the real property tax abatement, if and as applicable, to the best of the Applicant's knowledge, is true, accurate and complete.

H. This obligation includes an obligation to submit an Agency Fee Payment to the Agency in accordance with the Agency Fee policy effective as of the date of this Application

I. By executing and submitting this Application, the Applicant covenants and agrees to pay the following fees to the Agency and the Agency's general counsel and/or the Agency's bond/transaction counsel, the same to be paid at the times indicated:

(i) a non-refundable \$ 500 application and publication fee (the "Application Fee");

(ii) a \$ \_\_\_\_\_ expense deposit for the Agency's Counsel Fee Deposit. .

(iii) Unless otherwise agreed to by the Agency, an amount equal to \_\_\_\_\_ percent ( \_\_\_\_\_ %) of the total project costs.

(iv) All fees, costs and expenses incurred by the Agency for (1) legal services, including but not limited to those provided by the Agency's general counsel and/or the Agency's bond/transaction counsel, thus note that the Applicant is entitled to receive a written estimate of fees and costs of the Agency's general counsel and the Agency's bond/transaction counsel; and (2) other consultants retained by the Agency in connection with the proposed project, with all such charges to be paid by the Applicant at the closing.

J. If the Applicant fails to conclude or consummate the necessary negotiations, or fails, within a reasonable or specified period of time, to take reasonable proper or requested action, or withdraws, abandons, cancels, or neglects the Application, or if the Applicant is unable to find buyers willing to purchase the bond issue requested, or if the Applicant is unable to facilitate the sale/leaseback or lease/leaseback transaction, then, upon the presentation of an invoice, Applicant shall pay to the Agency, its agents, or assigns all actual costs incurred by

the Agency in furtherance of the Application, up to that date and time, including but not necessarily limited to, fees of the Agency's general counsel and/or the Agency's bond/transaction counsel.


- K. The Applicant acknowledges and agrees that all payment liabilities to the Agency and the Agency's general counsel and/or the Agency's bond and/or transaction counsel as expressed in Sections H and I are obligations that are not dependent on final documentation of the transaction contemplated by this Application.
- L. The cost incurred by the Agency and paid by the Applicant, the Agency's general counsel and/or bond/transaction counsel fees and the processing fees, may be considered as a cost of the Project and included in the financing of costs of the proposed Project, except as limited by the applicable provisions of the Internal Revenue Code with respect to tax-exempt bond financing.
- M. The Applicant acknowledges that the Agency is subject to New York State's Freedom of Information Law (FOIL). Applicant understands that all Project information and records related to this application are potentially subject to disclosure under FOIL, subject to limited statutory exclusions.
- N. The Applicant acknowledges that it has been provided with a copy of the Uniform Tax Exemption Policy, Attachment A, being the Uniform Modification of Real Property Tax Abatement AND Claw Back Penalty for Failure to Meet Employment Levels. The Applicant covenants and agrees that it fully understands that the Termination and Recapture Policy is applicable to the Project that is the subject of this Application, and that the Agency will implement the Termination and Recapture Policy if and when it is so required to do so. The Applicant further covenants and agrees that its Project is potentially subject to termination of Agency financial assistance and/or recapture of Agency financial assistance so provided and/or previously granted.
- O. The Applicant understands and agrees that the provisions of Section 862(1) of the New York General Municipal Law, as provided below, will not be violated if Financial Assistance is provided for the proposed Project:  
  
§ 862. Restrictions on funds of the agency. (1) No funds of the agency shall be used in respect of any project if the completion thereof would result in the removal of an industrial or manufacturing plant of the project occupant from one area of the state to another area of the state or in the abandonment of one or more plants or facilities of the project occupant located within the state, provided, however, that neither restriction shall apply if the agency shall determine on the basis of the application before it that the project is reasonably necessary to discourage the project occupant from removing such other plant or facility to a location outside the state or is reasonably necessary to preserve the competitive position of the project occupant in its respective industry.
- P. The Applicant confirms and acknowledges that the owner, occupant, or operator receiving Financial Assistance for the proposed Project is in substantial compliance with applicable local, state and federal tax, worker protection and environmental laws, rules and regulations.
- Q. The Applicant confirms and acknowledges that the submission of any knowingly false or knowingly misleading information may lead to the immediate termination of any Financial Assistance and the reimbursement of an amount equal to all or part of any tax exemption claimed by reason of the Agency's involvement the Project.

- R. The Applicant confirms and hereby acknowledges that as of the date of this Application, the Applicant is in substantial compliance with all provisions of Article 18-A of the New York General Municipal Law, including, but not limited to, the provision of Section 859-a and Section 862(1) of the New York General Municipal Law.
- S. The Applicant and the individual executing this Application on behalf of Applicant acknowledge that the Agency and its counsel will rely on the representations and covenants made in this Application when acting hereon and hereby represents that the statements made herein do not contain any untrue statement of a material fact and do not omit to state a material fact necessary to make the statements contained herein not misleading.

STATE OF NEW YORK )  
 COUNTY OF SARATOGA ) ss.:

Donald C. MacElroy, being first duly sworn, deposes and says:

1. That I am the <sup>Authorized Representative</sup> Donald C. Greene d/b/a DCG Development Co. (Corporate Office) of Donald C. Greene d/b/a DCG Development Co. (Applicant) and that I am duly authorized on behalf of the Applicant to bind the Applicant.
2. That I have read the attached Application, I know the contents thereof, and that to the best of my knowledge and belief, this Application and the contents of this Application are true, accurate and complete.

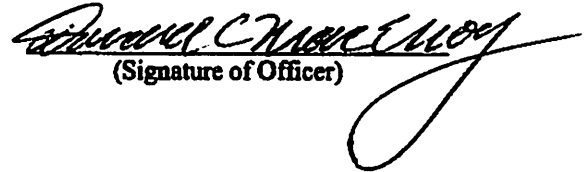  
 (Signature of Officer)

Subscribed and affirmed to me under penalties of perjury  
 this 3 day of June, 2021.

Dawn M. Palmieri  
 (Notary Public)

DAWN M. PALMIERI  
 NOTARY PUBLIC-STATE OF NEW YORK  
 No. 01PA6322946  
 Qualified in Saratoga County  
 My Commission Expires 04-13-2023

ATTACHMENT "A"

**PROJECTED EMPLOYMENT PLAN**

**COMPANY:** Donald C. Graene d/b/a/ DCG Development Co.

**ADDRESS:** 800 Rt. 146, Suite 240, Clifton Park, NY 12085

**TYPE OF BUSINESS:** Land Development and property management

**CONTACT PERSON:** Donald C. MacElroy

**TELEPHONE NUMBER:** (518)857-0827Managerial

Please complete the following chart describing your projected employment plan following receipt of financing.

Current and Planned Full Time Occupations in Company	Current Number Full Time Jobs Per Occupation	Estimated Number of Full Time Jobs After Completion of the Project		
		1 Year	2 Year	3 Year
Managerial	0	3	8	8
Skilled	0	8	12	18
Unskilled	0	3	8	8
<b>Totals</b>	<b>0</b>	<b>12</b>	<b>24</b>	<b>36</b>

Please indicate the estimated hiring dates for new jobs shown above and any special recruitment or training that will be required.

Estimated 2nd to 3rd quarter 2022, but TBD by tenant leasing.

---



---



---



---

Are the employees of your firm currently covered by a collective bargaining agreement? Yes  No

If Yes, provide Trade's Name and Local Number: \_\_\_\_\_

Prepared by: Donald C. MacElroy

Title: Authorized Representative

Signature: \_\_\_\_\_

ATTACHMENT "B"

**ENVIRONMENTAL ASSESSMENT QUESTIONNAIRE**

NAME OF APPLICANT: Donald C. Greene d/b/a DCG Development Co.

Are approvals, consents, permits,  
funding or other actions required  
from any other governmental agency  
(including municipal Planning Boards,  
State agencies, etc.)

YES  NO

If "NO," skip the rest of this  
form and request a "long form  
environmental assessment form"  
from the Agency.

If "YES," list below the names of  
the other agency and the type of  
action required.

<u>Name of Agency</u>	<u>Type of Action</u>
Town Of Clifton Park Planning Board	Site Plan Approval
_____	_____
_____	_____

Attach copies of all Environmental Assessment Forms or Environmental Impact Statements submitted to any of the agencies you have listed.

ATTACHMENT "C"

**EMPLOYMENT REPORTING AGREEMENT AND PLAN**

In consideration of the extension of financial assistance by COUNTY OF SARATOGA INDUSTRIAL DEVELOPMENT AGENCY, Donald C. Greene d/b/a DCG Development Co. (Project Beneficiary), agrees to cause any new employment opportunities created in connection with projects financed by the proceeds of such obligations to be listed with the New York State Department of Labor Community Services Division and with the Saratoga County Dept. of Employment & Training. Donald C. Greene d/b/a DCG Development Co. (Project Beneficiary) also agrees to report to the County of Saratoga Industrial Development Agency on or before January 10 of each year on the status of employment plans filed with the Department of Economic Development, including the number of new employment opportunities created, the number listed and the number filled. Donald C. Greene d/b/a DCG Development Co. (Project Beneficiary) further agrees, subject to the requirements of any existing collective bargaining agreement, to first consider for new employment opportunities those persons eligible for service under the Job Training Partnership Act.

DATED: 6/3/21

Donald C. Greene d/b/a DCG Development Co.

Name of Applicant

By: *Donald C. Greene*

Its: Authorized Representative

ATTACHMENT "D"

Report to Agency added 09/14/09  
Abatement requires Cert.05/14/12  
Recapture language in bold 08/12/13

**SALES TAX REPORTING AGREEMENT**

Upon being designated as an agent of the County of Saratoga Industrial Development Agency in conjunction with the issuance of Industrial Revenue Bonds or the provision of other forms of financial assistance by the Agency, Donald C. Greene d/b/a DCG Development Co. (Project Beneficiary) agrees to annually file a statement with the New York State Department of Taxation and Finance on a form and in such manner as is prescribed by the Commissioner, describing the value of all sales tax exemptions claimed by Donald C. Greene d/b/a DCG Development Co. (Project Beneficiary) as agent for the Town of Clifton Park Industrial Development Agency, including but not limited to, consultants and subcontractors. The Donald C. Greene d/b/a DCG Development Co. (Project Beneficiary) recognizes that failure to file such statement will result in its removal of authority to act as an agent of the Agency. Donald C. Greene d/b/a DCG development Co (Project Beneficiary) further agrees that it will provide the Agency a report of all sales tax abated during any applicable calendar year. Such report shall include the name, city and state of any company providing materials or a service which was subject to New York State and local sales tax; a description of the materials purchased or service provided the cost of those materials or services and the amount of sales tax abated in each case. The report shall be submitted by the last day in February following the close of the calendar year in which sales tax abatement occurred. The Company acknowledges and agrees to the extent it (i) utilizes the exemption from New York State and local sales and use tax in a manner inconsistent with the intent of this application and/or (ii) attempts to obtain an exemption from New York State and/or local sales and/or use tax which exceeds the scope of the exemption provided in this application it will be subject to a recapture of such inconsistent or excessive exemption benefits by the Agency in accordance with the provisions of Section 875 of the General Municipal Law of the State, the provisions of which are hereby incorporated herein by reference. The Company agrees to cooperate with the efforts of the Agency to recapture such inconsistent or excessive exemption benefits and shall pay said amounts to the Agency or the State of New York as required and any failure to do so shall constitute an Event of Default.

Donald C. Greene 6/3/21  
Signature Date

Authorized Representative  
Title

**NOTE: Abatement of NYS Sales Tax on eligible purchases of goods and services by approved companies is subject to the issuance of a valid sales tax exemption certificate by the Agency.**

**NOTE: THIS APPLICATION WILL NOT BE ACCEPTED BY THE AGENCY UNLESS THE FOLLOWING HOLD HARMLESS AGREEMENT IS SIGNED BY THE APPLICANT.**

**HOLD HARMLESS AGREEMENT**

Applicant hereby releases the Town of Clifton Park Industrial Development Agency and the members, officers, servants, agents and employees thereof (hereinafter collectively referred to as the "Agency") from, agrees that the Agency shall not be liable for and agrees to indemnify, defend and hold the Agency harmless from and against any and all liability arising from or expense incurred by (i) the Agency's examination and processing of, and action pursuant to or upon, the attached Application, regardless of whether or not the application or the Project described therein or the issue of bonds requested thereof are favorably acted upon by the Agency, and (ii) the Agency's financing of the Project described herein; including without limiting the generality of the foregoing, all causes of action and attorneys' fees and any other expenses incurred in defending any suits or actions which may arise as a result of any of the foregoing. If, for any reason, the Applicant fails to conclude or consummate necessary negotiations, or fails, within a reasonable or specified period of time, to take reasonable, proper or requested action, or withdraws, abandons, cancels or neglects the Application, or if the Agency or the Applicant are unable to find buyers willing to purchase the total bond issue requested, then, upon presentation of an invoice itemizing the same, Applicant shall pay to the Agency, its agents or assigns, all actual costs incurred by the Agency in the processing of the Application, including attorneys' fees.

Donald C. Coe d/b/a DC6 Development Co.  
Applicant

Applicant

By: Donald C. Coe  
Authorized Representative

By:

Sworn to before me this

3 day of June, 2021

Dawn M. Palmieri  
Notary Public

DAWN M. PALMIERI  
NOTARY PUBLIC-STATE OF NEW YORK  
No. 01PA6322946  
Qualified in Saratoga County  
My Commission Expires 04-13-2023



**WAREHOUSE - 10 YEAR PILOT**

<b>YEAR</b>	<b>ESTIMATED TOTAL ASSESSMENT</b>	<b>FULL VALUE TAXES PAID</b>	<b>PILOT ASSESSMENT</b>	<b>PILOT PAYMENT</b>	<b>ESTIMATED TAX SAVINGS</b>
1	\$2,556,000	\$94,565	\$0	\$0	\$94,565
2	\$2,556,000	\$94,565	0	0	94,565
3	\$2,556,000	\$94,565	0	0	94,565
4	\$2,556,000	\$94,565	0	0	94,565
5	\$2,556,000	\$94,565	0	0	94,565
6	\$2,556,000	\$94,565	1,278,000	47,282	47,283
7	\$2,556,000	\$94,565	1,533,600	56,739	37,826
8	\$2,556,000	\$94,565	1,789,200	66,195	28,370
9	\$2,556,000	\$94,565	2,044,800	75,652	18,913
10	\$2,556,000	\$94,565	2,300,400	85,108	9,457
<b>Totals</b>	<b>N/A</b>	<b>\$945,650</b>	<b>N/A</b>	<b>\$330,976</b>	<b>\$614,674</b>

Total Pilot Paid	\$330,976	Mort. Rec. Tax	\$0	Total Savings
Total Abatement	\$614,674	Sales Tax	\$245,070	
		Property Tax	\$614,674	\$859,744.00
		Application Fee	\$500	
		Bond Counsel Fee	\$12,000	Total Costs
		IDA Counsel Fee	\$8,000	
		IDA Fee	\$41,663	\$62,162.50

<b>Present Assessed Value of property (Land Only)</b>	\$1,647,200
<b>Present Annual Taxes (Land Only)</b>	\$60,942

<b>Bottom Line Savings</b>	<b>\$797,581.50</b>
----------------------------	---------------------

**ESTIMATE**







**SITE MODIFICATIONS FOR  
TECH VALLEY FLEX PARK**

ENVIRONMENTAL DESIGN PARTNERSHIP, LLC  
 1000 ROUTE 146 CLAYTON ROAD, SUITE 200  
 CLAYTON, OHIO 44027  
 PHONE: (440) 938-2111  
 FAX: (440) 938-2111  
 www.edp.com

AMENDED  
CONCEPT  
SITE PLAN

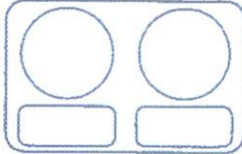

SCALE  
1" = 30'  
 PROJECT NO.  
 SHEET NO.  
1 OF 1

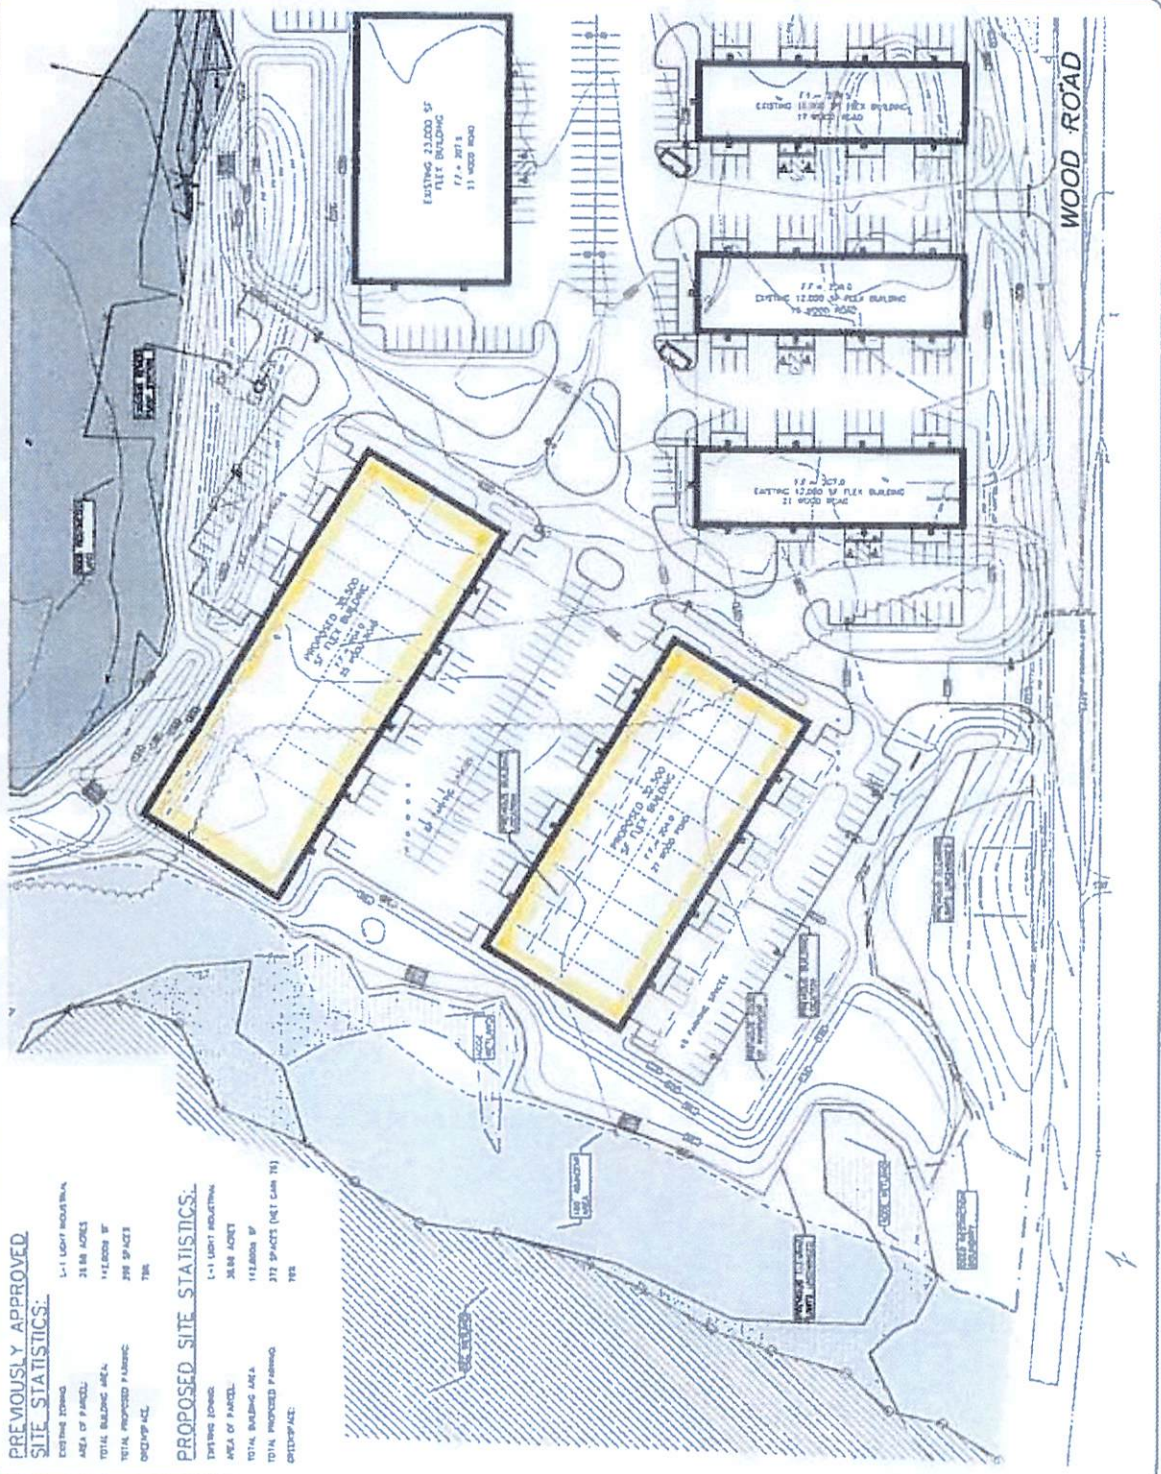

**PREVIOUSLY APPROVED  
SITE STATISTICS:**

EXISTING ZONING	L-1 LIGHT INDUSTRIAL
AREA OF PARCEL	28.88 ACRES
TOTAL BUILDING AREA	112,000 SF
TOTAL PROPOSED PARKING OVERLAY/PAZ	298 SPACES
	TBS

**PROPOSED SITE STATISTICS:**

EXISTING ZONING	L-1 LIGHT INDUSTRIAL
AREA OF PARCEL	28.88 ACRES
TOTAL BUILDING AREA	112,000 SF
TOTAL PROPOSED PARKING OVERLAY/PAZ	372 SPACES (NET CAR 75)
	TBS

# DCG Wood Road Park



May 28, 2021

- Counties
- Towns
- 2020
- Cities
- Villages

