


STONY CREEK PARK DISTRICT NO. 1 PLAYGROUND IMPROVEMENTS

TOWN OF CLIFTON PARK
SARATOGA COUNTY

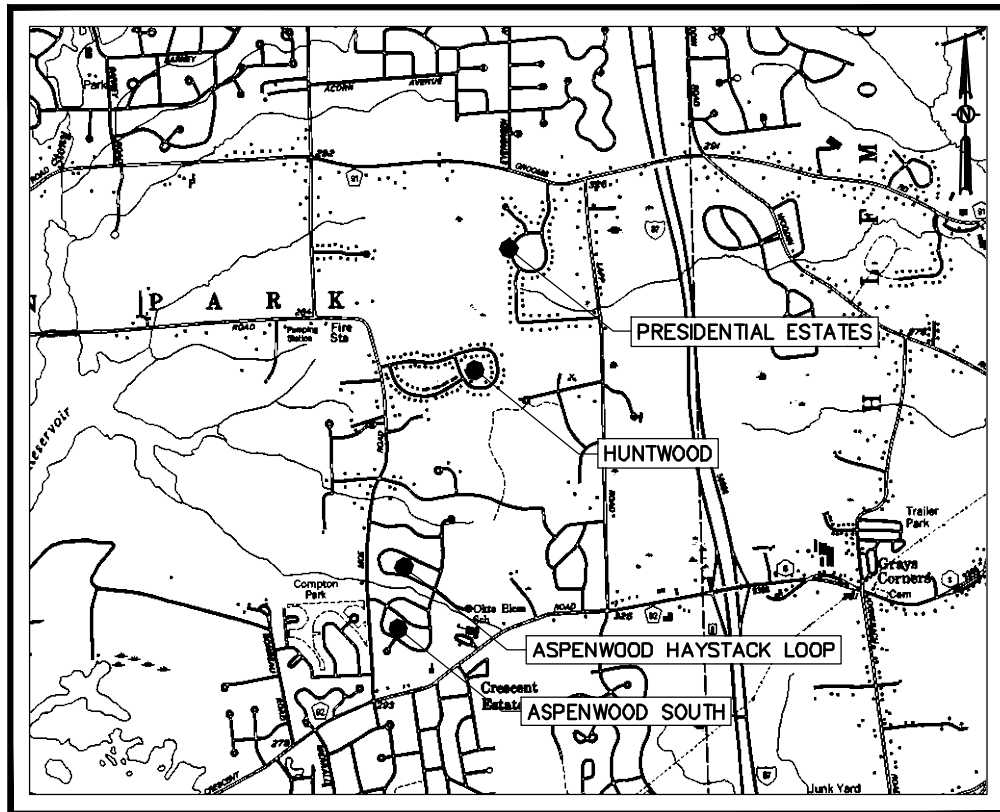

SITE LOCATION MAP
SCALE: 1" = 1000'

DRAWING INDEX	
1	COVER SHEET AND DRAWING INDEX
2	PROJECT LOCATION PLAN
3	KEY PLAN
4	ASPENWOOD LOCATION PLAN
5	ASPENWOOD SOUTH LAYOUT PLAN
6	ASPENWOOD SOUTH LAYOUT PLAN
7	ASPENWOOD SOUTH LAYOUT PLAN
8	ASPENWOOD HAYSTACK LOOP LAYOUT PLAN
9	HUNTWOOD LOCATION PLAN
10	HUNTWOOD LAYOUT PLAN

DRAWING INDEX CONT.	
11	HUNTWOOD LAYOUT PLAN
12	HUNTWOOD LAYOUT PLAN
13	HUNTWOOD LAYOUT PLAN
14	HUNTWOOD LAYOUT PLAN
15	PRESIDENTIAL ESTATES LOCATION PLAN
16	PRESIDENTIAL ESTATES LAYOUT PLAN
17	PRESIDENTIAL ESTATES LAYOUT PLAN
18	PRESIDENTIAL ESTATES LAYOUT PLAN
19	TYPICAL FOUNDATION DETAIL





**Engineering and
Land Surveying, P.C.**
7533 Crescent Road • Clifton Park, NY 12065

STONY CREEK PARK DISTRICT NO. 1

PROJECT LOCATION PLAN

PLAYGROUND IMPROVEMENTS CLIFTON PARK, NY

SCALE: N.T.S.

MJ PROJ. No.: 965.03

DATE: 7/23/2018

2

KEY NOTES:**NOTE:**

ALL PRODUCTS DESCRIBED ARE PROVIDED AS A BASIS OF DESIGN. PRODUCTS EQUAL TO THOSE DESCRIBED THAT MEET THE SAME DESIGN INTENT WILL BE CONSIDERED SUBJECT TO THE REVIEW AND APPROVAL BY THE ENGINEER.

- 1 RECYCLED PLASTIC BENCH WITH BACK MEC-003 (BIG TOYS)
- 2 RECYCLED PLASTIC 6' PICNIC TABLE 580-0091 (BURKE)
- 3 SPEEDY SPINNER 67533 (PLAY & PARK STRUCTURES)
- 4 3' DOUBLE WIDE SLIDE AFRO141XX (SUPERIOR RECREATIONAL PRODUCTS)
- 5 4 RUBBER MUSHROOMS MODEL MS-02, ZIG-ZAG STEPPING PATTERN (SUPERIOR RECREATIONAL PRODUCTS)
- 6 ROCKER & GLIDE - DOUBLE SWINGS MEC-243 (BIG TOYS)
- 7 PLAYSHELL CIRCULAR CLIMBER BT-278 (BIG TOYS)
- 8 SINGLE HUMP CAMEL JR. CLIMBER MODEL: TFR16985XX (SUPERIOR RECREATIONAL PRODUCTS)
- 9 NEW WHIRL & TWIRL BT-003 (BIG TOYS)
- 10 ZIG-ZAG BALANCE BEAM 90021016XX (SUPERIOR)
- 11 CAMEL BACK KIDS CLIMBER 90007112XX (SUPERIOR RECREATIONAL PRODUCTS)
- 12 SYNCHRO SPINNER MBT-410 (BIG TOYS)
- 13 SYNCHRO POD MBT-430 (BIG TOYS)
- 14 MOVING TUNNELS EC-625 (BIG TOYS)
- 15 NATURE CURBING
- 16 BASKETBALL COURT:
-2 RECTANGULAR BACKBOARDS 590-0025 (BURKE) WITH 2 BACKBOARD SHOOTERS SQUARE DECALS (BURKE)
-2 DOUBLE RIM BASKETBALL GOALS & NYLON NETS 046-0038 (BURKE)
- 17 PLAY STRUCTURE R3-10071 (SUPERIOR RECREATIONAL PRODUCTS)
- 18 3.5" ARCH SWING FRAME (2 BAYS) WITH 4 BELT SWINGS (SUPERIOR RECREATIONAL PRODUCTS)
- 19 3.5" ARCH SWING FRAME (2 BAYS) WITH 2 BUCKET SEATS AND 2 BELT SWINGS (SUPERIOR RECREATIONAL PRODUCTS)
- 20 CIRCULAR HOOP BIKE RACK - IN GROUND 5 USERS FAB-37384XX (SUPERIOR RECREATIONAL PRODUCTS)



Engineering and
Land Surveying, P.C.
533 Crescent Road • Clifton Park, NY 12065


STONY CREEK PARK DISTRICT NO. 1

KEY NOTES

PLAYGROUND IMPROVEMENTS CLIFTON PARK, NY

SCALE: N.T.S.
MJ PROJ. No.: 965.03
DATE: 7/23/2018

3

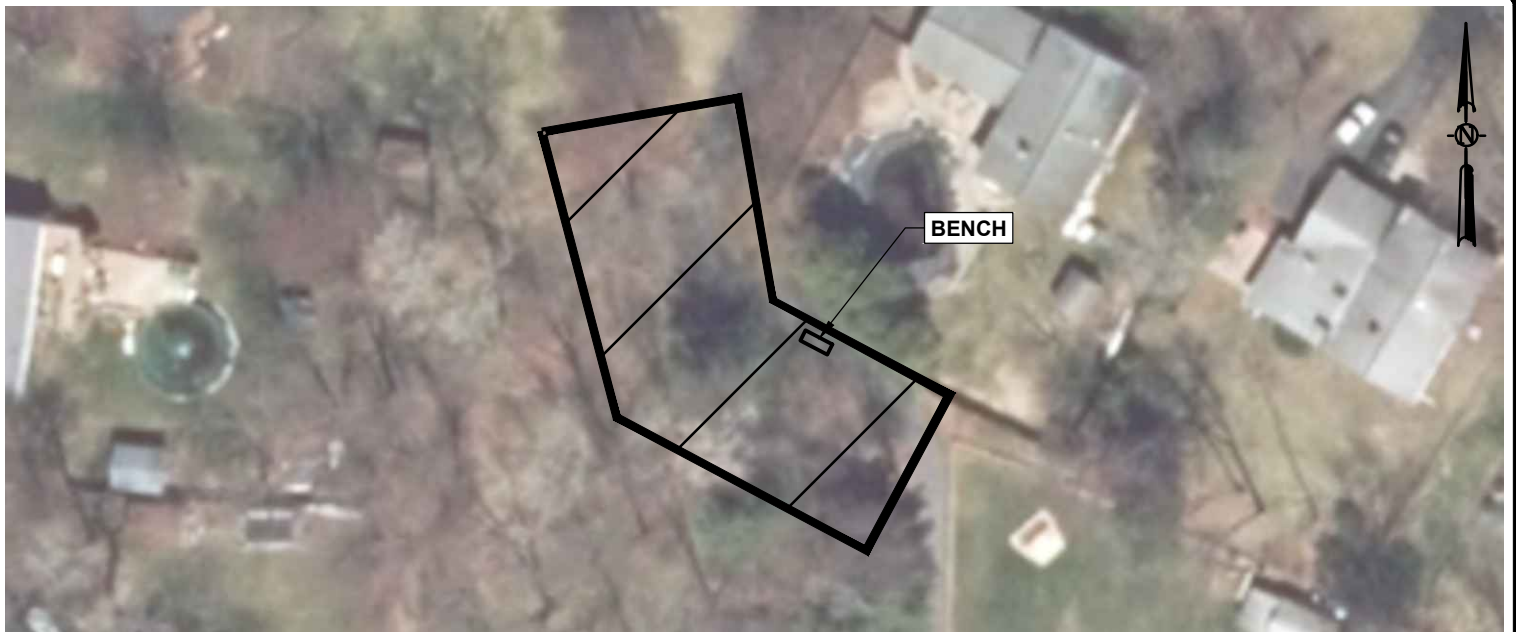

ASPENWOOD HAYSTACK LOOP



ASPENWOOD SOUTH

0 25' 50'



STONY CREEK PARK DISTRICT NO. 1
ASPENWOOD LOCATION PLAN
PLAYGROUND IMPROVEMENTS CLIFTON PARK, NY

SCALE: N.T.S.
MJ PROJ. No.: 965.03
DATE: 7/23/2018
4





KEY NOTES:

- ② RECYCLED PLASTIC 6' PICNIC TABLE 580-0091 (BURKE)
- ⑤ 4 RUBBER MUSHROOMS MODEL MS-02, ZIG-ZAG STEPPING PATTERN (SUPERIOR RECREATIONAL PRODUCTS)

NOTES:

1. REFER TO SHEET 3 FOR FULL KEY NOTES
2. EXISTING EQUIPMENT REMOVAL NOT IN CONTRACT AND WILL BE COMPLETED BY OTHERS
3. FOR BIDDING PURPOSES FOR ASPENWOOD ASSUME THE FOLLOWING TOTALS:
 - 6" SAND BEDDING PROVIDED BY TOWN
 - BOXOUT, LEVELING, AND DISPOSAL OF EARTHWORK

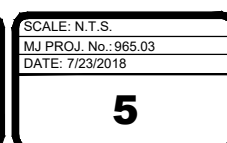

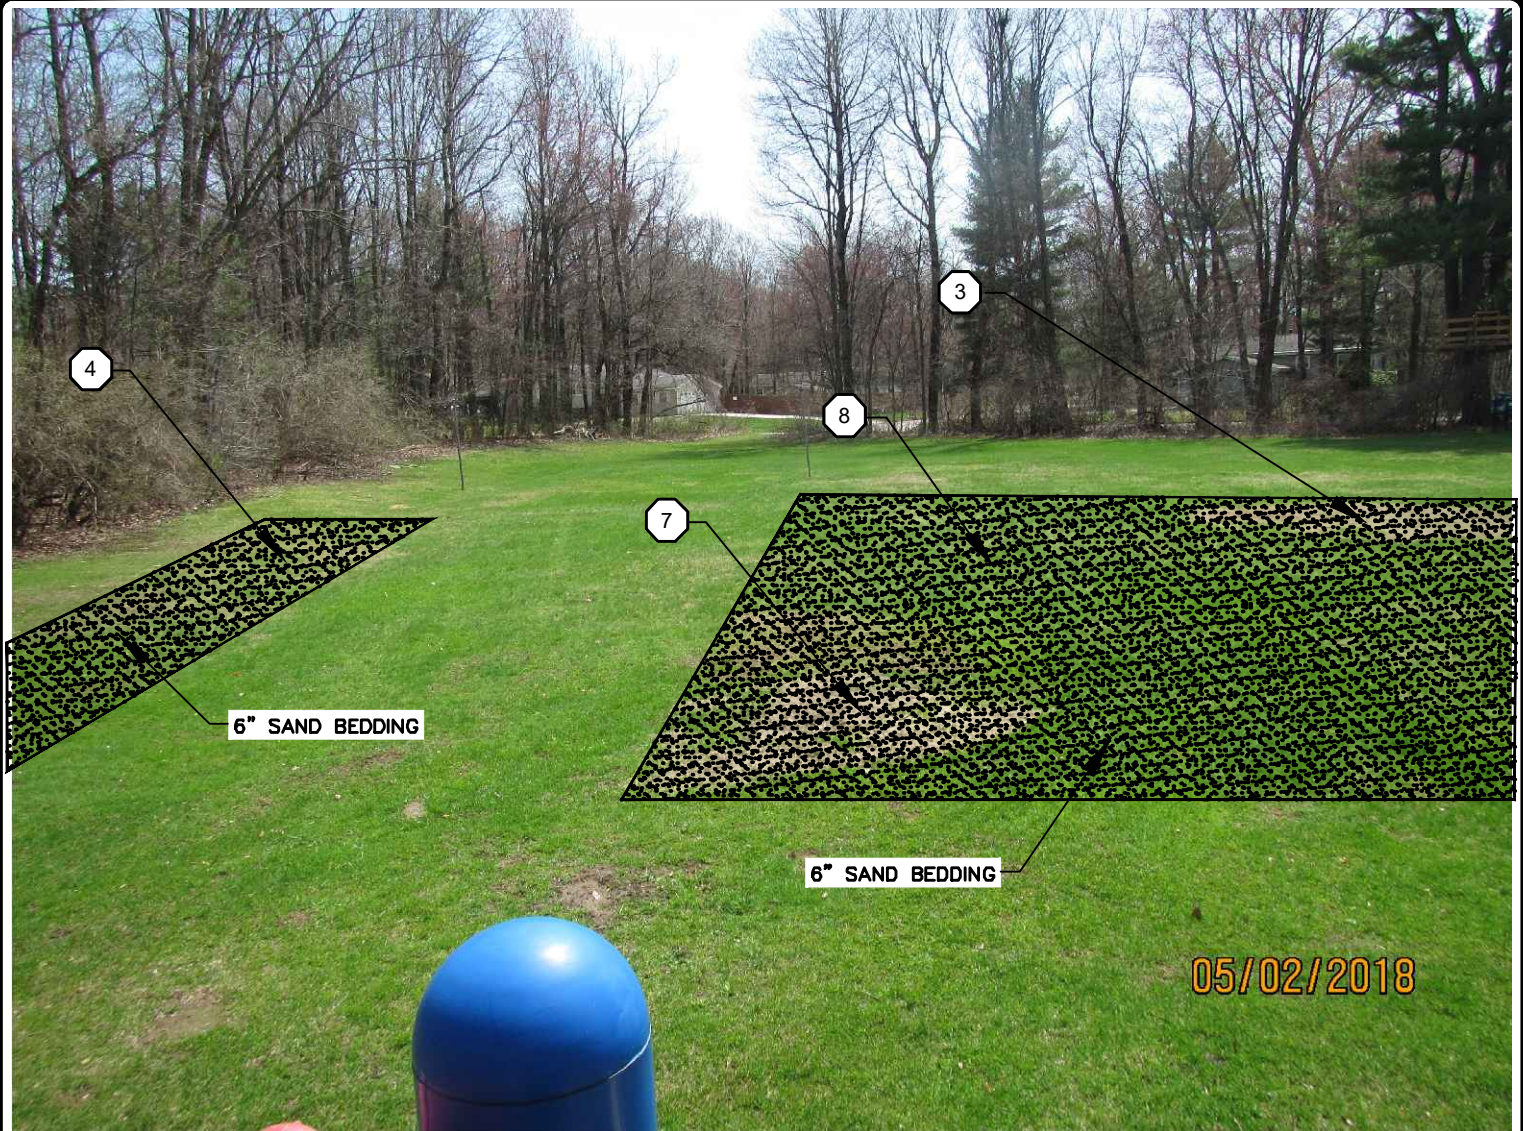



KEY NOTES:

- 3 SPEEDY SPINNER 67533 (PLAY & PARK STRUCTURES)
- 4 3' DOUBLE WIDE SLIDE AFRO141XX (SUPERIOR RECREATIONAL PRODUCTS)
- 7 PLAYSHELL CIRCULAR CLIMBER BT-278 (BIG TOYS)
- 8 SINGLE HUMP CAMEL JR. CLIMBER MODEL: TFR16985XX (SUPERIOR RECREATIONAL PRODUCTS)

NOTES:

1. REFER TO SHEET 3 FOR FULL KEY NOTES
2. EXISTING EQUIPMENT REMOVAL NOT IN CONTRACT AND WILL BE COMPLETED BY OTHERS
3. FOR BIDDING PURPOSES FOR ASPENWOOD ASSUME THE FOLLOWING TOTALS:
 - 6" SAND BEDDING PROVIDED BY TOWN
 - BOXOUT, LEVELING, AND DISPOSAL OF EARTHWORK

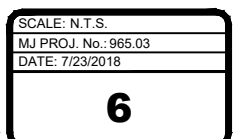

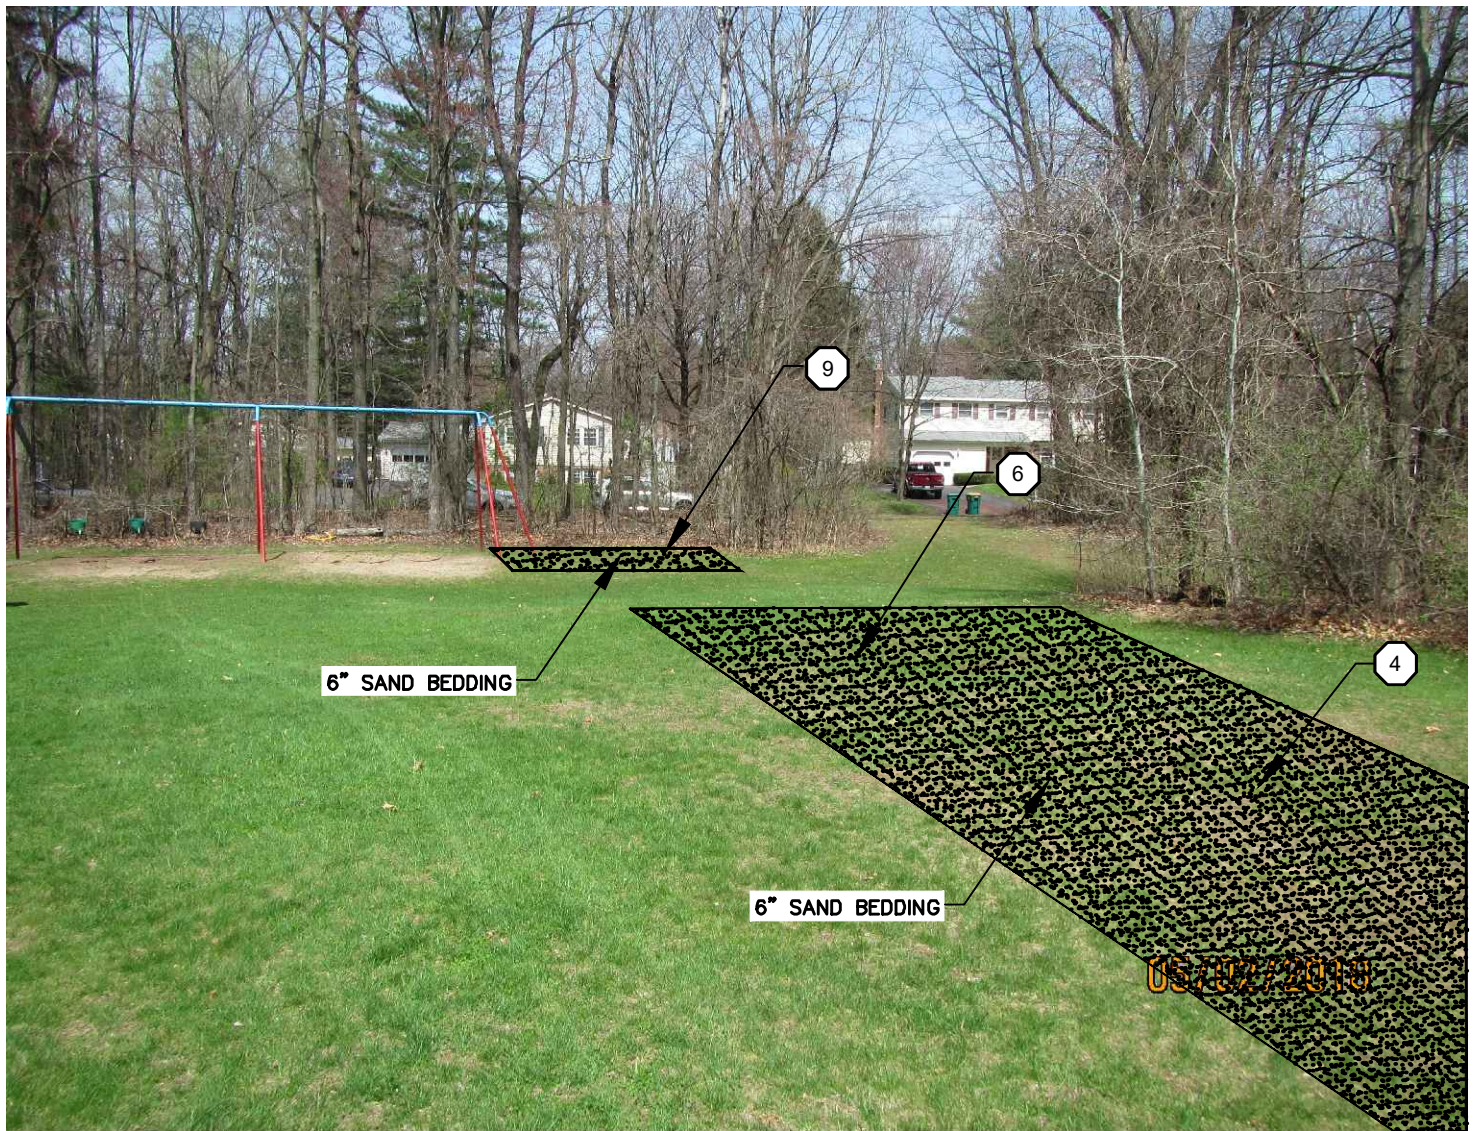

KEY NOTES:

- 4

 3' DOUBLE WIDE SLIDE AFRO141XX (SUPERIOR RECREATIONAL PRODUCTS)
- 6

 ROCKER & GLIDE - DOUBLE SWINGS MEC-243 (BIG TOYS)
- 9

 NEW WHIRL & TWIRL BT-003 (BIG TOYS)

NOTES:

1. REFER TO SHEET 3 FOR FULL KEY NOTES
2. EXISTING EQUIPMENT REMOVAL NOT IN CONTRACT AND WILL BE COMPLETED BY OTHERS
3. FOR BIDDING PURPOSES FOR ASPENWOOD ASSUME THE FOLLOWING TOTALS:
 - 6" SAND BEDDING PROVIDED BY TOWN
 - BOXOUT, LEVELING, AND DISPOSAL OF EARTHWORK




STONY CREEK PARK DISTRICT NO. 1

**ASPENWOOD SOUTH
LAYOUT PLAN**

PLAYGROUND IMPROVEMENTS CLIFTON PARK, NY

SCALE: N.T.S.
MJ PROJ. No.: 965.03
DATE: 7/23/2018
7

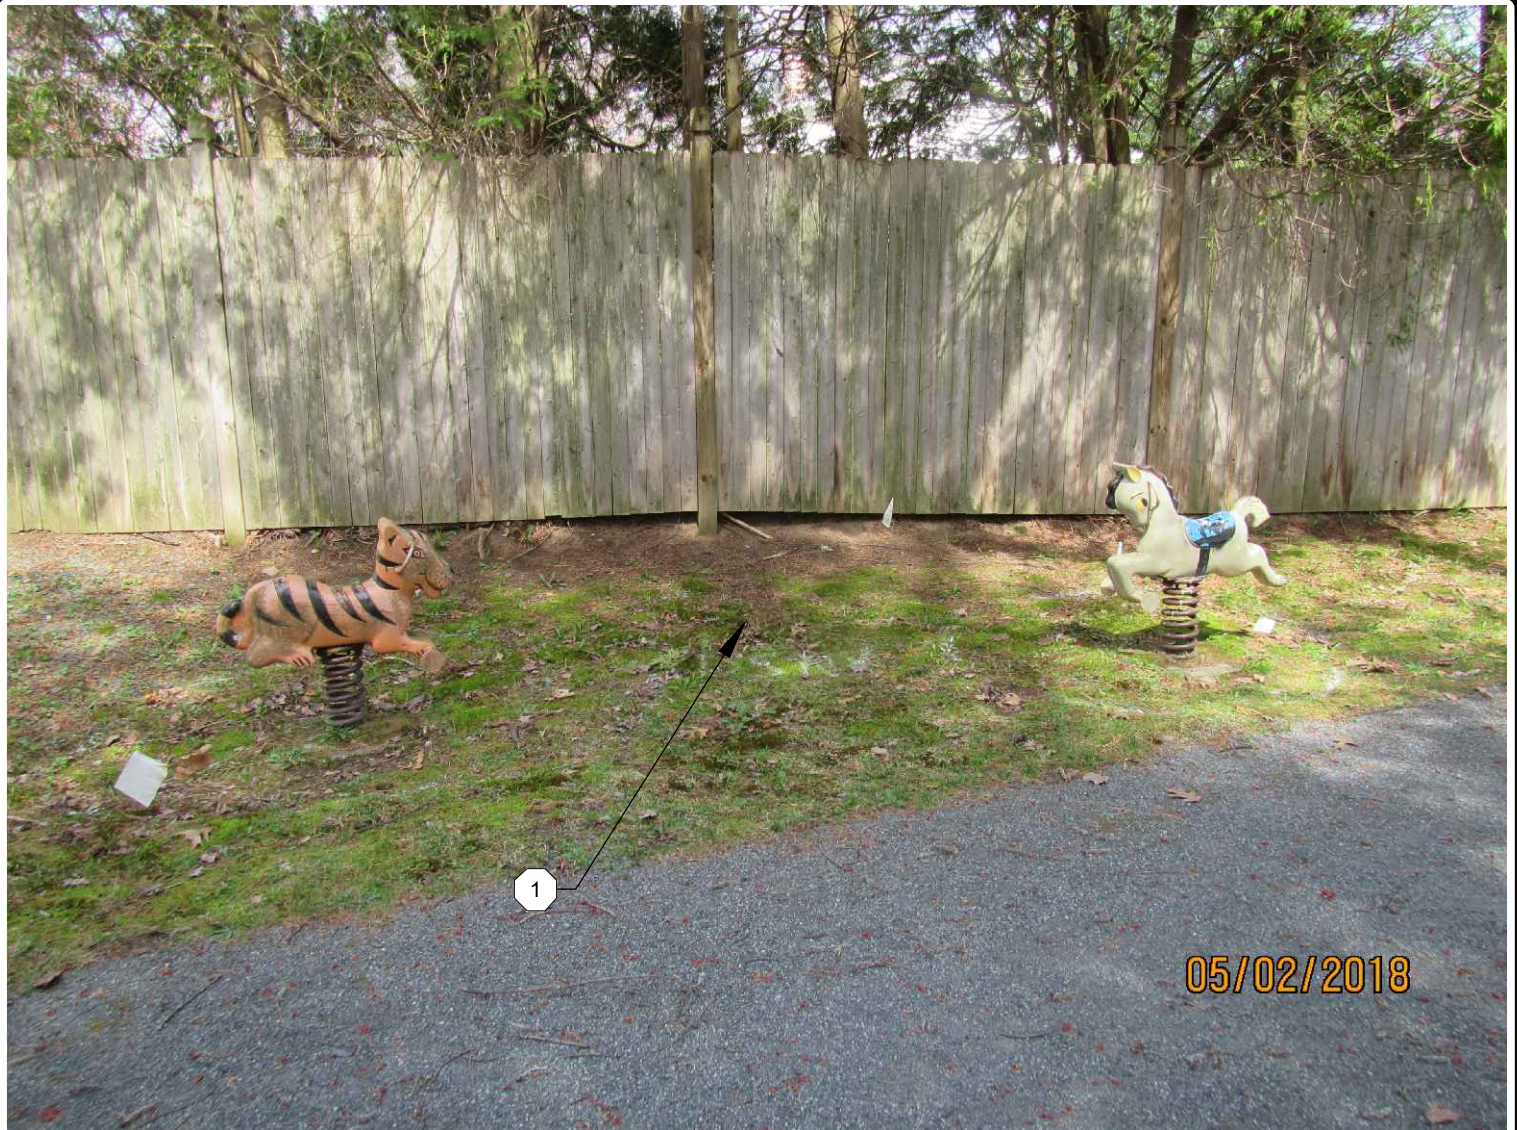


KEY NOTES:

1

RECYCLED PLASTIC BENCH WITH BACK MEC-003 (BIG TOYS)

NOTES:

1. REFER TO SHEET 3 FOR FULL KEY NOTES
2. EXISTING EQUIPMENT REMOVAL NOT IN CONTRACT AND WILL BE COMPLETED BY OTHERS

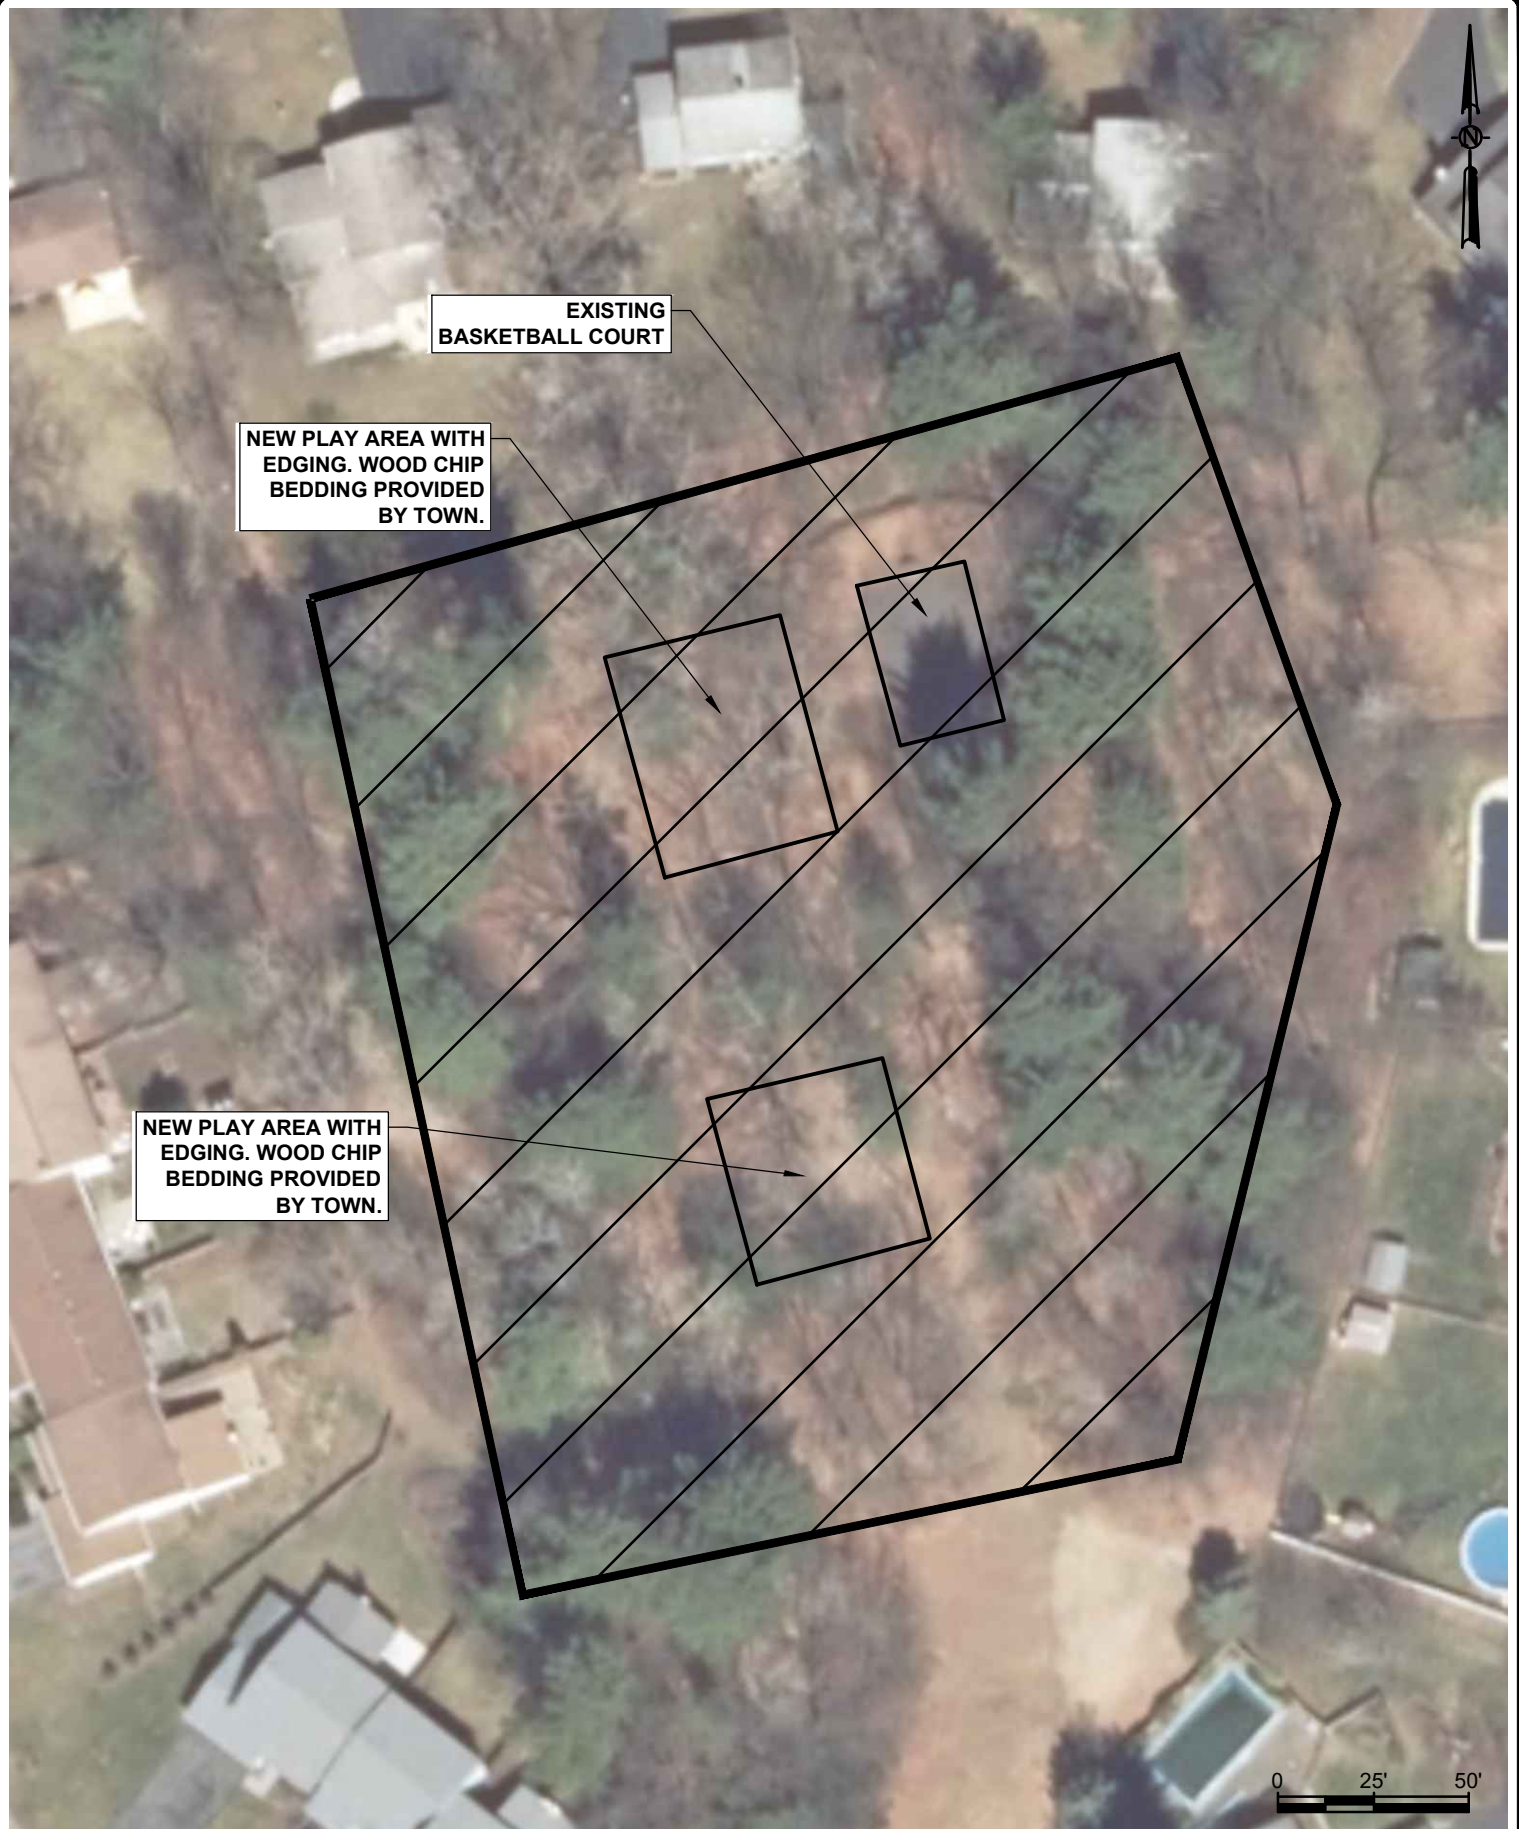



Engineering and
Land Surveying, P.C.
1533 Crescent Road • Clifton Park, NY 12065

STONY CREEK PARK DISTRICT NO. 1

HUNTWOOD LOCATION PLAN

PLAYGROUND IMPROVEMENTS CLIFTON PARK, NY

SCALE: N.T.S.
MJ PROJ. No.: 965.03
DATE: 7/23/2018
9



KEY NOTES:

- 11 CAMEL BACK KIDS CLIMBER 90007112XX (SUPERIOR RECREATIONAL PRODUCTS)
- 18 3.5" ARCH SWING FRAME (2 BAYS) WITH 4 BELT SWINGS (SUPERIOR RECREATIONAL PRODUCTS)

NOTES:

1. REFER TO SHEET 3 FOR FULL KEY NOTES
2. EXISTING EQUIPMENT REMOVAL NOT IN CONTRACT AND WILL BE COMPLETED BY OTHERS
3. FOR BIDDING PURPOSES FOR HUNTWOOD ASSUME THE FOLLOWING TOTALS:
 - 400 LF NATURE CURBING
 - 8" DEEP WOOD CHIP BEDDING PROVIDED BY TOWN
 - 550 SY BASKETBALL COURT
 - BOXOUT, LEVEL, AND DISPOSAL OF EARTHWORK



KEY NOTES:

- 2

RECYCLED PLASTIC 6' PICNIC TABLE 580-0091 (BURKE)
- 17

PLAY STRUCTURE R3-10071 (SUPERIOR RECREATIONAL PRODUCTS)
- 19

3.5" ARCH SWING FRAME (2 BAYS) WITH 2 BUCKET SEATS AND 2 BELT SWINGS (SUPERIOR RECREATIONAL PRODUCTS)

NOTES:

1. REFER TO SHEET 3 FOR FULL KEY NOTES
2. EXISTING EQUIPMENT REMOVAL NOT IN CONTRACT AND WILL BE COMPLETED BY OTHERS
3. FOR BIDDING PURPOSES FOR HUNTWOOD ASSUME THE FOLLOWING TOTALS:
 - 400 LF NATURE CURBING
 - 8" DEEP WOOD CHIP BEDDING PROVIDED BY TOWN
 - 550 SY BASKETBALL COURT
 - BOXOUT, LEVEL, AND DISPOSAL OF EARTHWORK




KEY NOTES:

16

BASKETBALL COURT:

- 2 RECTANGULAR BACKBOARDS 590-0025 (BURKE) WITH 2 BACKBOARD SHOOTERS SQUARE DECALS (BURKE)
- 2 DOUBLE RIM BASKETBALL GOALS & NYLON NETS 046-0038 (BURKE)

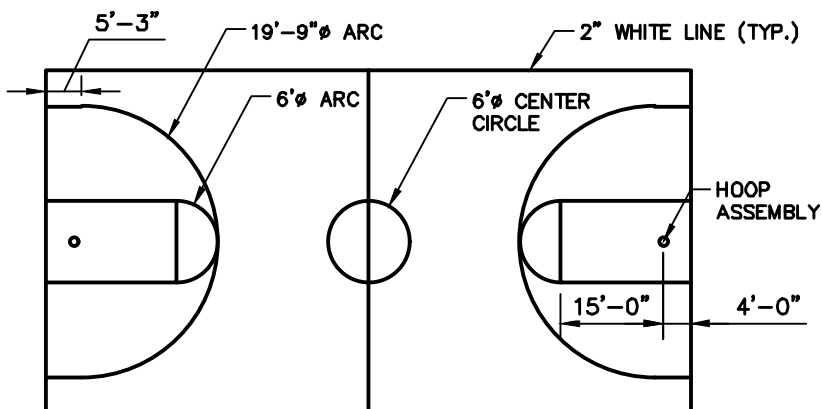

NOTES:

1. REFER TO SHEET 3 FOR FULL KEY NOTES
2. EXISTING EQUIPMENT REMOVAL NOT IN CONTRACT AND WILL BE COMPLETED BY OTHERS
3. FOR BIDDING PURPOSES FOR HUNTWOOD ASSUME THE FOLLOWING TOTALS:
 - 400 LF NATURE CURBING
 - 8" DEEP WOOD CHIP BEDDING PROVIDED BY TOWN
 - 550 SY BASKETBALL COURT
 - BOXOUT, LEVEL, AND DISPOSAL OF EARTHWORK
4. SEAL COAT AND STRIPE BASKETBALL COURT

1 STRIPING DETAIL

SCALE: N.T.S.




STONY CREEK PARK DISTRICT NO. 1

HUNTWOOD LAYOUT PLAN

PLAYGROUND IMPROVEMENTS CLIFTON PARK, NY

SCALE: N.T.S.
MJ PROJ. No.: 965.03
DATE: 7/23/2018

12

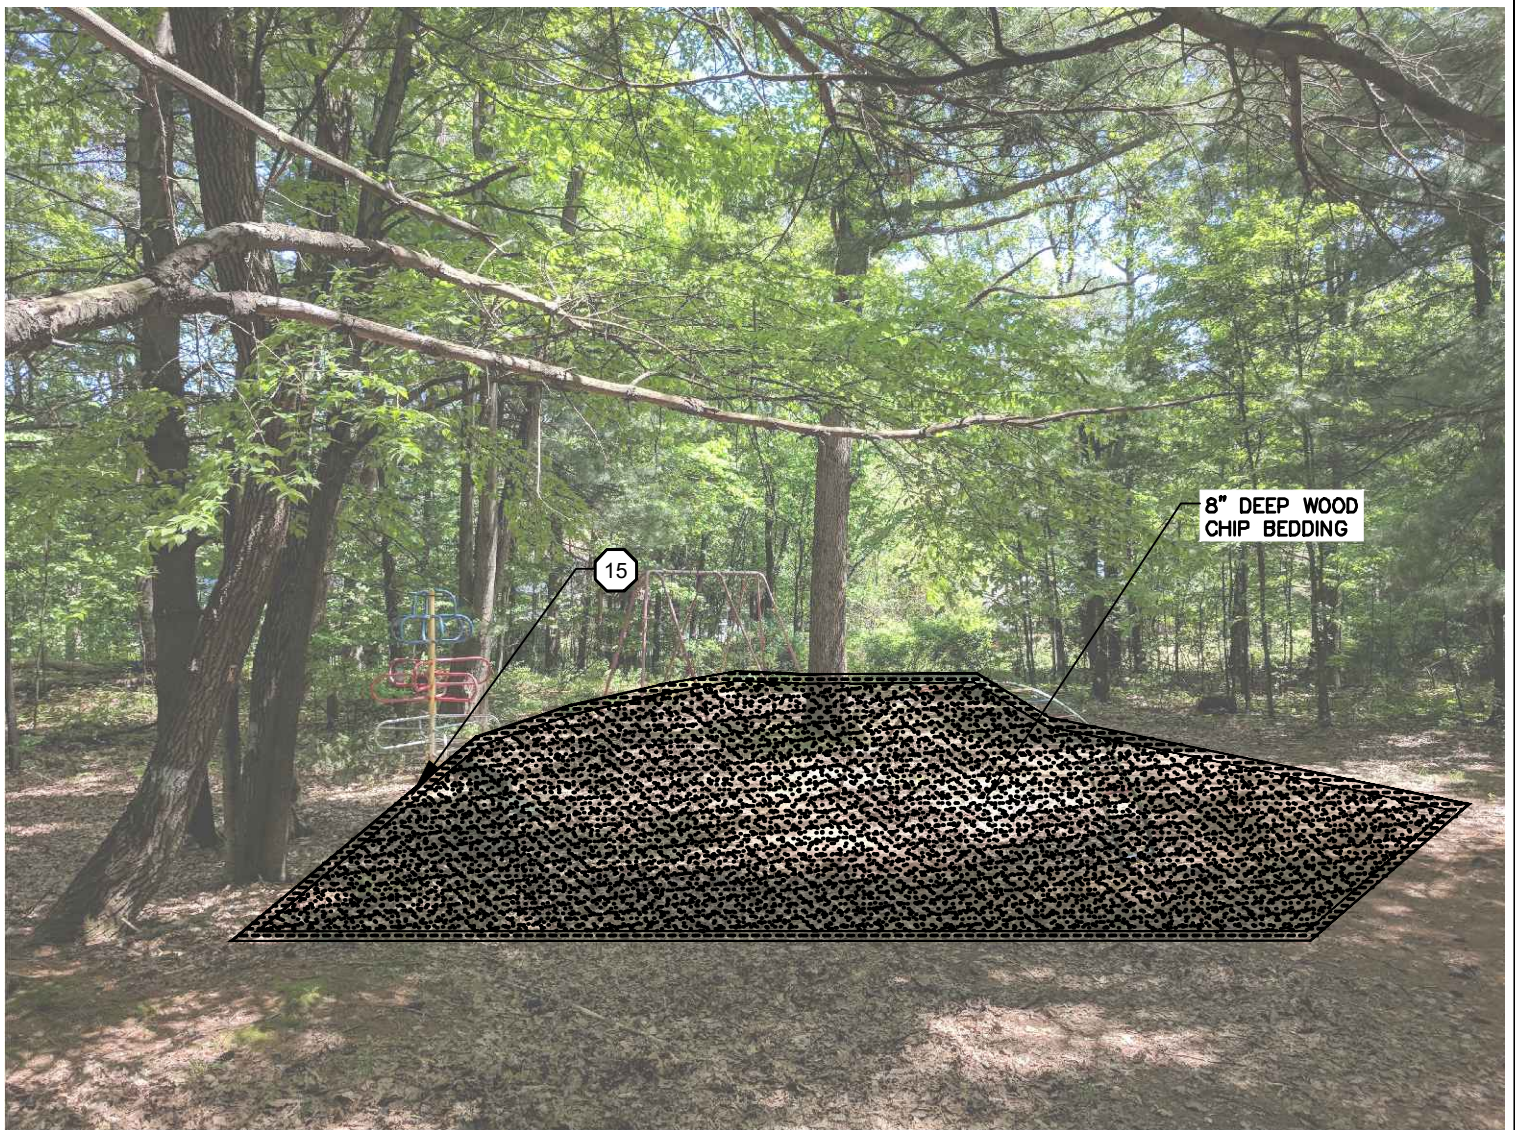

KEY NOTES:



NATURE CURBING

NOTES:

1. REFER TO SHEET 3 FOR FULL KEY NOTES
2. EXISTING EQUIPMENT REMOVAL NOT IN CONTRACT AND WILL BE COMPLETED BY OTHERS
3. FOR BIDDING PURPOSES FOR HUNTWOOD ASSUME THE FOLLOWING TOTALS:
 - 400 LF NATURE CURBING
 - 8" DEEP WOOD CHIP BEDDING PROVIDED BY TOWN
 - 550 SY BASKETBALL COURT
 - BOXOUT, LEVEL, AND DISPOSAL OF EARTHWORK



Engineering and
Land Surveying, P.C.
1533 Crescent Road - Clifton Park, NY 12065


STONY CREEK PARK DISTRICT NO. 1

HUNTWOOD LAYOUT PLAN

PLAYGROUND IMPROVEMENTS CLIFTON PARK, NY

SCALE: N.T.S.
MJ PROJ. No.: 965.03
DATE: 7/23/2018

13

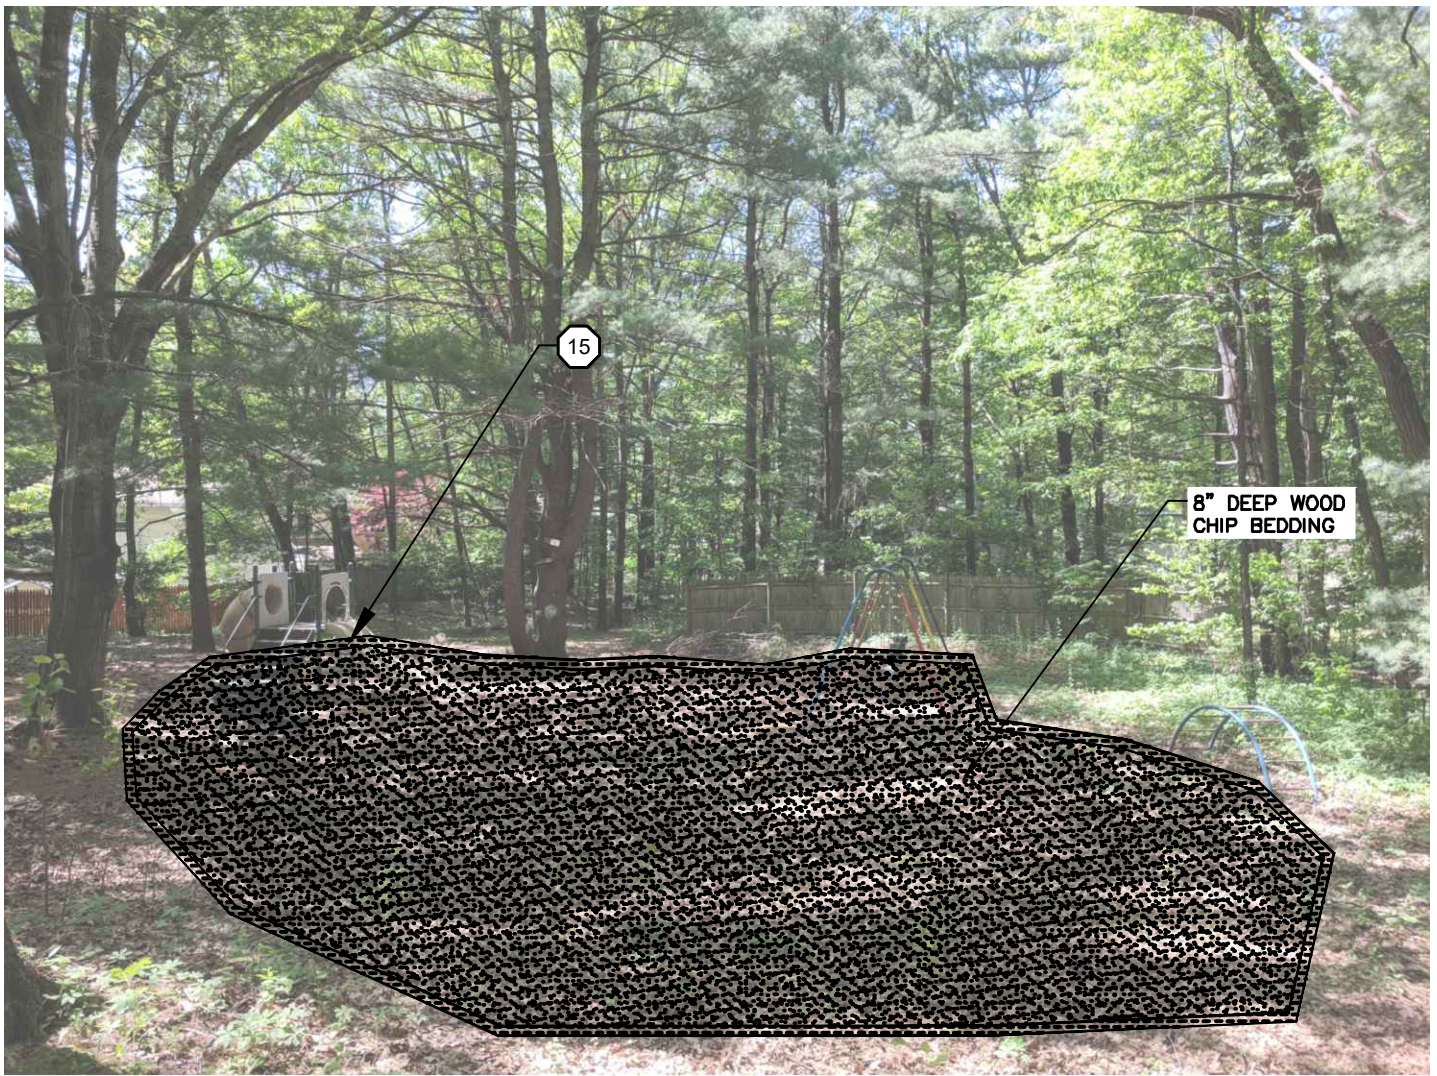

KEY NOTES:

15

NATURE CURBING

NOTES:

1. REFER TO SHEET 3 FOR FULL KEY NOTES
2. EXISTING EQUIPMENT REMOVAL NOT IN CONTRACT AND WILL BE COMPLETED BY OTHERS
3. FOR BIDDING PURPOSES FOR HUNTWOOD ASSUME THE FOLLOWING TOTALS:
 - 400 LF NATURE CURBING
 - 8" DEEP WOOD CHIP BEDDING PROVIDED BY TOWN
 - 550 SY BASKETBALL COURT
 - BOXOUT, LEVEL, AND DISPOSAL OF EARTHWORK



Engineering and
Land Surveying, P.C.
1533 Crescent Road - Clifton Park, NY 12065



STONY CREEK PARK DISTRICT NO. 1

HUNTWOOD LAYOUT PLAN

PLAYGROUND IMPROVEMENTS CLIFTON PARK, NY

SCALE: N.T.S.
MJ PROJ. No.: 965.03
DATE: 7/23/2018

14

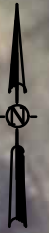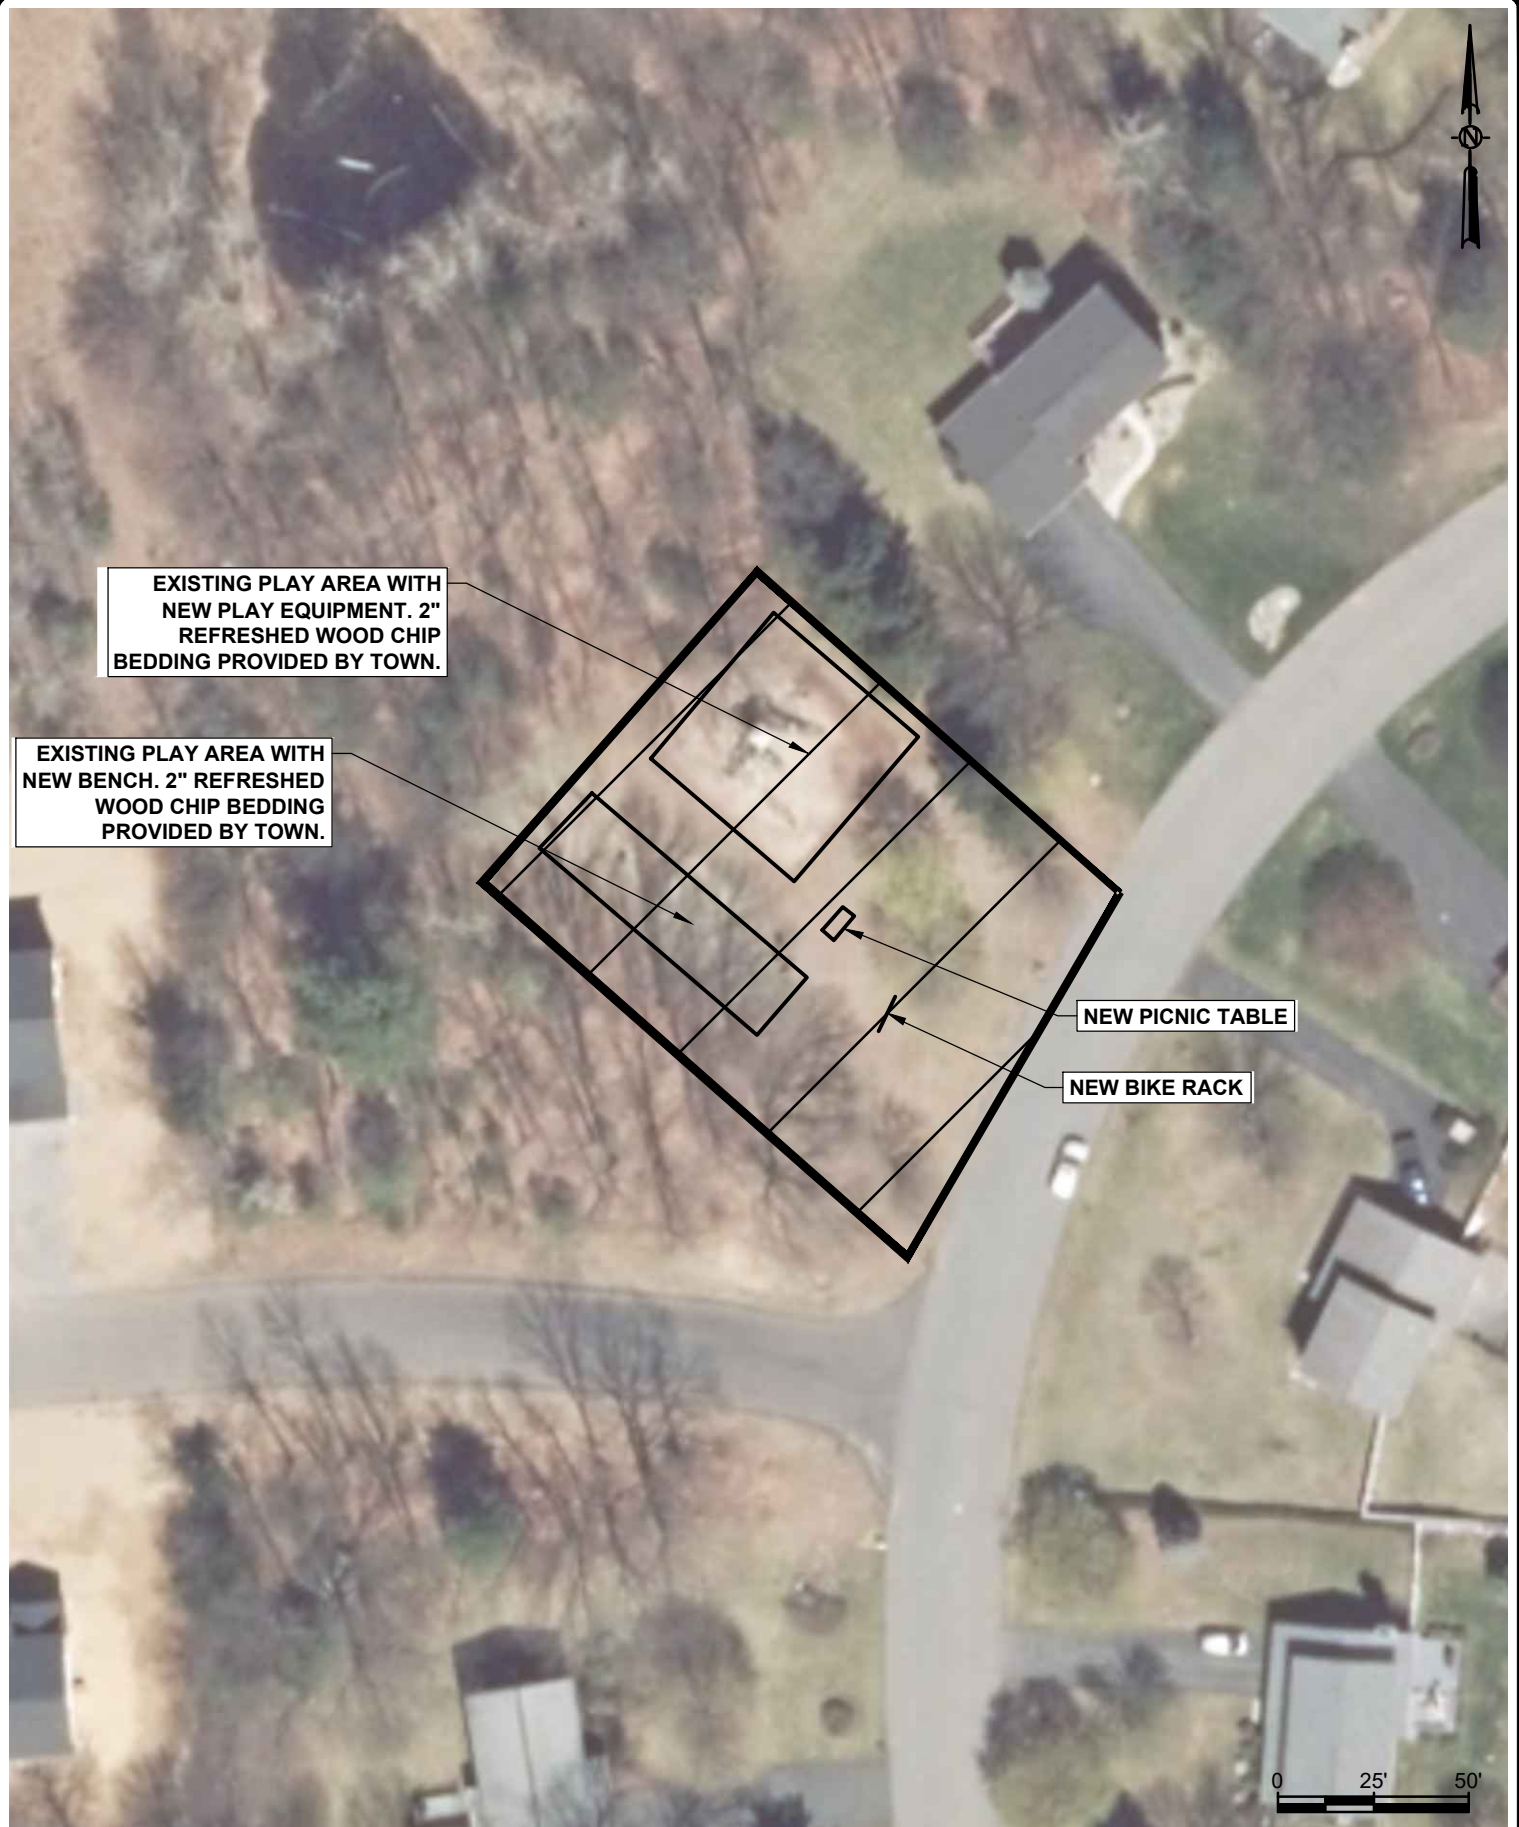

EXISTING PLAY AREA WITH
NEW PLAY EQUIPMENT. 2"
REFRESHED WOOD CHIP
BEDDING PROVIDED BY TOWN.

EXISTING PLAY AREA WITH
NEW BENCH. 2" REFRESHED
WOOD CHIP BEDDING
PROVIDED BY TOWN.

NEW PICNIC TABLE

NEW BIKE RACK

0 25' 50'



Engineering and
Land Surveying, P.C.
533 Crescent Road - Clifton Park, NY 12065

STONY CREEK PARK DISTRICT NO. 1

**PRESIDENTIAL ESTATES
LOCATION PLAN**

PLAYGROUND IMPROVEMENTS CLIFTON PARK, NY

SCALE: N.T.S.

MJ PROJ. No.: 965.03

DATE: 7/23/2018

15



KEY NOTES:

- 10 ZIG-ZAG BALANCE BEAM 90021016XX (SUPERIOR)
- 15 NATURE CURBING

NOTES:

1. REFER TO SHEET 3 FOR FULL KEY NOTES
2. EXISTING EQUIPMENT REMOVAL NOT IN CONTRACT AND WILL BE COMPLETED BY OTHERS
3. FOR BIDDING PURPOSES FOR PRESIDENTIAL ESTATES ASSUME THE FOLLOWING TOTALS:
 - 150 LF NATURE CURBING
 - 2" DEEP REFRESH OF WOOD CHIPS PROVIDED BY TOWN
4. CURBING AROUND SWINGS TO BE SET A MINIMUM OF 2 TIMES THE ARC LENGTH OF THE SWING TO BOTH THE FRONT AND THE BACK OF THE SWINGS



STONY CREEK PARK DISTRICT NO. 1
**PRESIDENTIAL ESTATES
 LAYOUT PLAN**
 PLAYGROUND IMPROVEMENTS CLIFTON PARK, NY

SCALE: N.T.S.
 MJ PROJ. No.: 965.03
 DATE: 7/23/2018
16



KEY NOTES:

- 2 RECYCLED PLASTIC 6' PICNIC TABLE 580-0091 (BURKE)
- 12 SYNCHRO SPINNER MBT-410 (BIG TOYS)
- 13 SYNCHRO POD MBT-430 (BIG TOYS)
- 14 MOVING TUNNELS EC-625 (BIG TOYS)

NOTES:

1. REFER TO SHEET 3 FOR FULL KEY NOTES
2. EXISTING EQUIPMENT REMOVAL NOT IN CONTRACT AND WILL BE COMPLETED BY OTHERS
3. FOR BIDDING PURPOSES FOR PRESIDENTIAL ESTATES ASSUME THE FOLLOWING TOTALS:
 - 150 LF NATURE CURBING
 - 2" DEEP REFRESH OF WOOD CHIPS PROVIDED BY TOWN



KEY NOTES:

20

CIRCULAR HOOP BIKE RACK - IN GROUND 5 USERS FAB-37384XX (SUPERIOR RECREATIONAL PRODUCTS)


NOTES:

1. REFER TO SHEET 3 FOR FULL KEY NOTES
2. EXISTING EQUIPMENT REMOVAL NOT IN CONTRACT AND WILL BE COMPLETED BY OTHERS
3. FOR BIDDING PURPOSES FOR PRESIDENTIAL ESTATES ASSUME THE FOLLOWING TOTALS:
 - 150 LF NATURE CURBING
 - 2" DEEP REFRESH OF WOOD CHIPS PROVIDED BY TOWN



STONY CREEK PARK DISTRICT NO. 1
**PRESIDENTIAL ESTATES
 LAYOUT PLAN**
 PLAYGROUND IMPROVEMENTS CLIFTON PARK, NY

SCALE: N.T.S.
 MJ PROJ. No.: 965.03
 DATE: 7/23/2018
18

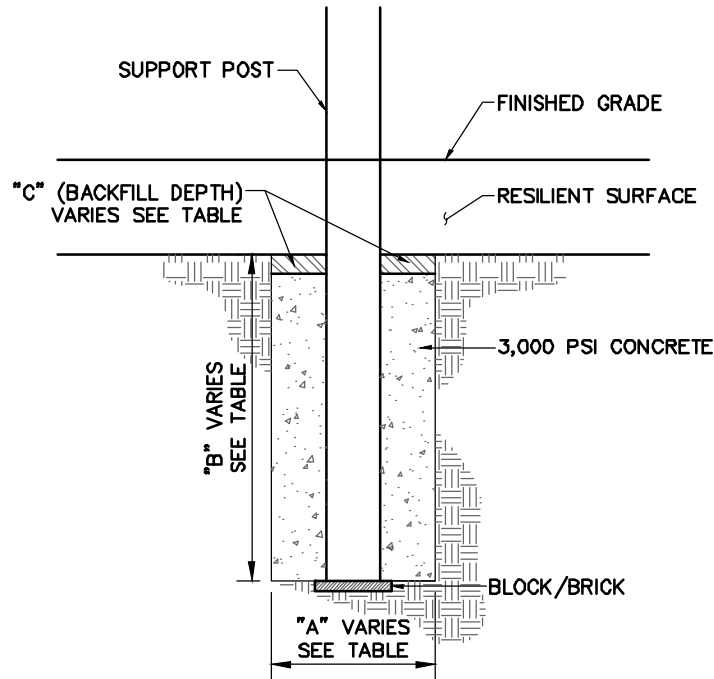

1 EQUIPMENT FOUNDATION DETAIL
SCALE: N.T.S.

FOUNDATION TABLE				
EQUIPMENT	DIAMETER "A"	DEEP "B"	BACKFILL DEPTH "C"	NO. OF FOOTINGS EACH
CAMEL BACK KIDS CLIMBER – MAIN	18"	21"	3"	4
CAMEL BACK KIDS CLIMBER – SECONDARY	18"	15"	3"	2
3.5" ARCH SWING FRAME	18"	18"	3"	6
ZIG-ZAG BALANCE BEAM	18"	18"	3"	2
WHIRL & TWIRL	18"	20"	N/A	1
PLAYSHELL CIRCULAR CLIMBER	14"	20"	N/A	8
SYNCHRO SPINNER	24"	28"	N/A	1
SYNCHRO POD	24"	28"	N/A	1
ROCK & GLIDE DOUBLE SWING	16"	12"	N/A	2
RUBBER MUSHROOMS	18"	21"	3"	1
DOUBLE WIDE SLIDE – MAIN	12"	20"	4"	4
DOUBLE WIDE SLIDE – SECONDARY	12"	14"	4"	4
SINGLE HUMP CAMEL JR. CLIMBER	18"	21"	3"	4
CIRCULAR HOOP BIKE RACK	12"	18"	N/A	2
MOVING TUNNELS	24" X 24" SQUARE	12"	N/A	3
PLAY STRUCTURE – MAIN	16"	24"	4"	12
PLAY STRUCTURE – SECONDARY	12"	18"	4"	10



Engineering and
Land Surveying, P.C.
533 Crescent Road - Clifton Park, NY 12065

STONY CREEK PARK DISTRICT NO. 1

TYPICAL FOUNDATION DETAIL

PLAYGROUND IMPROVEMENTS CLIFTON PARK, NY

SCALE: N.T.S.
MJ PROJ. No.: 965.03
DATE: 7/23/2018