

12" DIA. CONG. PIERS  
(4) - PLACES, THIS SIDE ONLY.

A ←

2x12 HEADER  
EACH SIDE OF 6x6 POSTS.

NEW PT. 6x6 POSTS  
(8) - PLACES.

EXIST. CONG. SLAB

2x12 HEADER  
EACH SIDE OF 6x6 POSTS  
SEE SECTION A-A

EXISTING  
GABIAN WALL  
7" THICK  
CONG. CAP.

2x10 @ 16" O.C.  
ROOF RAFTERS.

A ←

10'

10'

30'


TOWN OF CLIFTON PARK  
DEPARTMENT OF BUILDING & DEVELOPMENT

ONE COPY ON JOB SITE AT ALL TIMES

Scale: 1/4" = 1'

PLAN VIEW

Recycle/Trash Stations - TRANSFER STATION.  
Vischer Ferry Road,  
Town of Clifton Park.

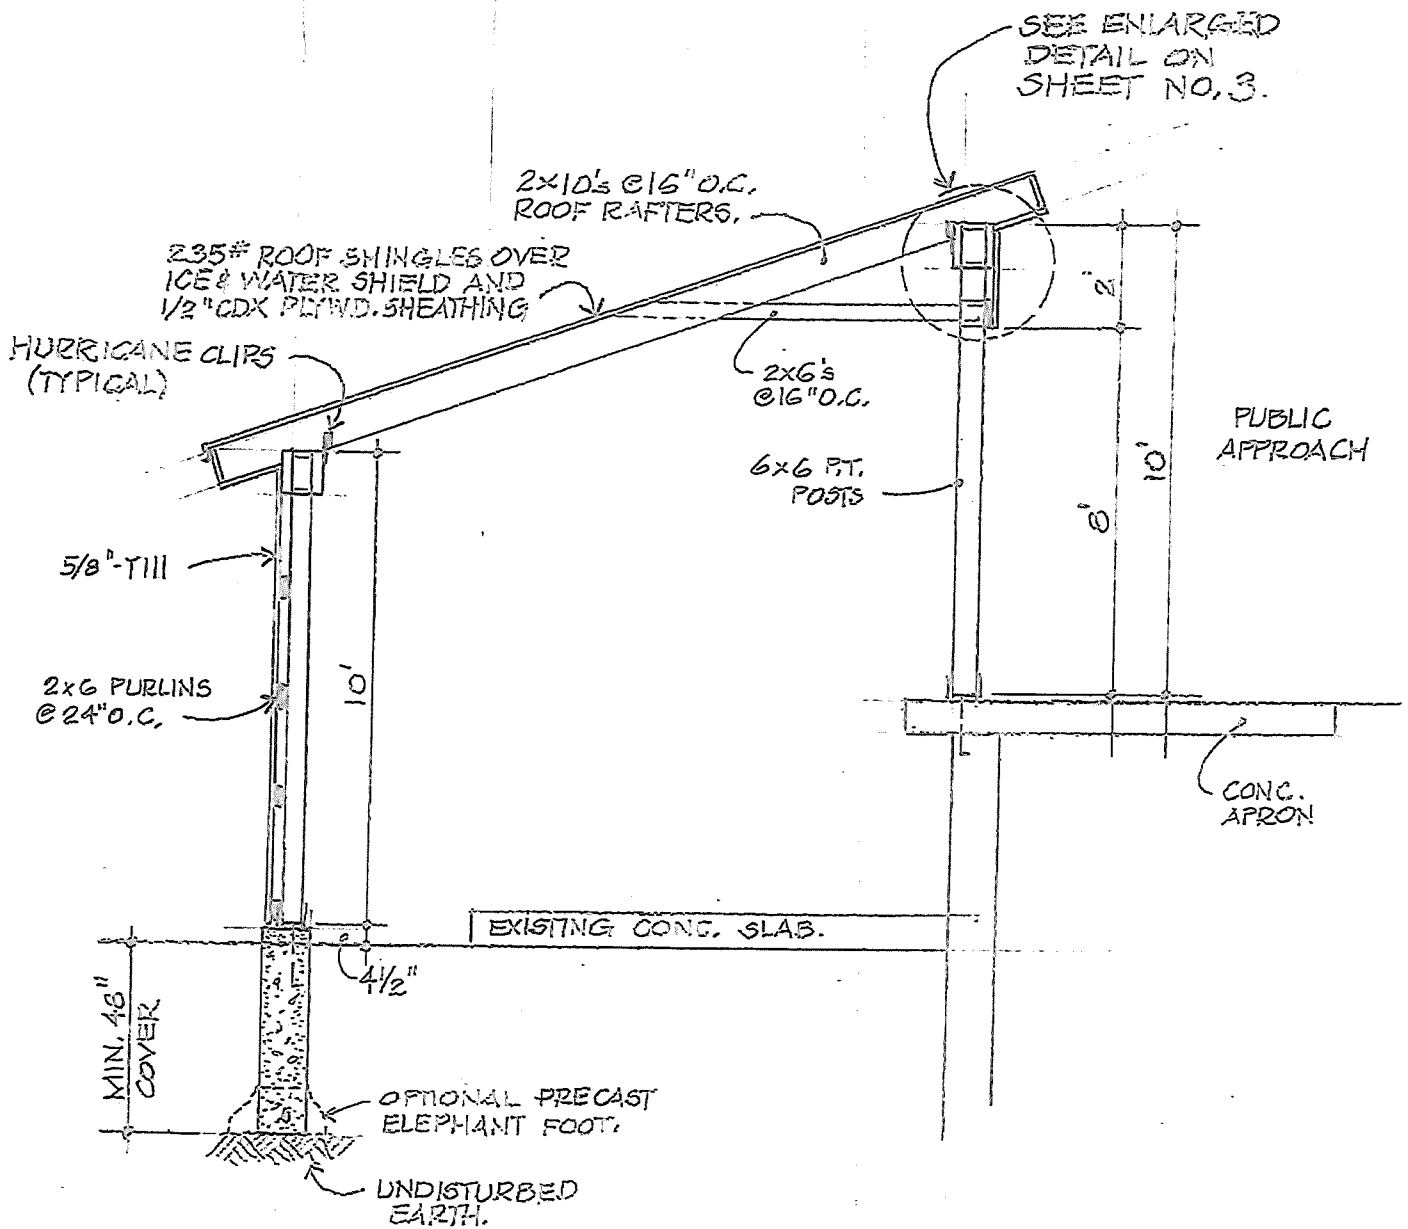


TOWN OF CLIFTON PARK  
DEPARTMENT OF BUILDING & DEVELOPMENT

[REDACTED]

2/4

ONE COPY ON JOB SITE AT ALL TIMES

SHEET 2 OF 4

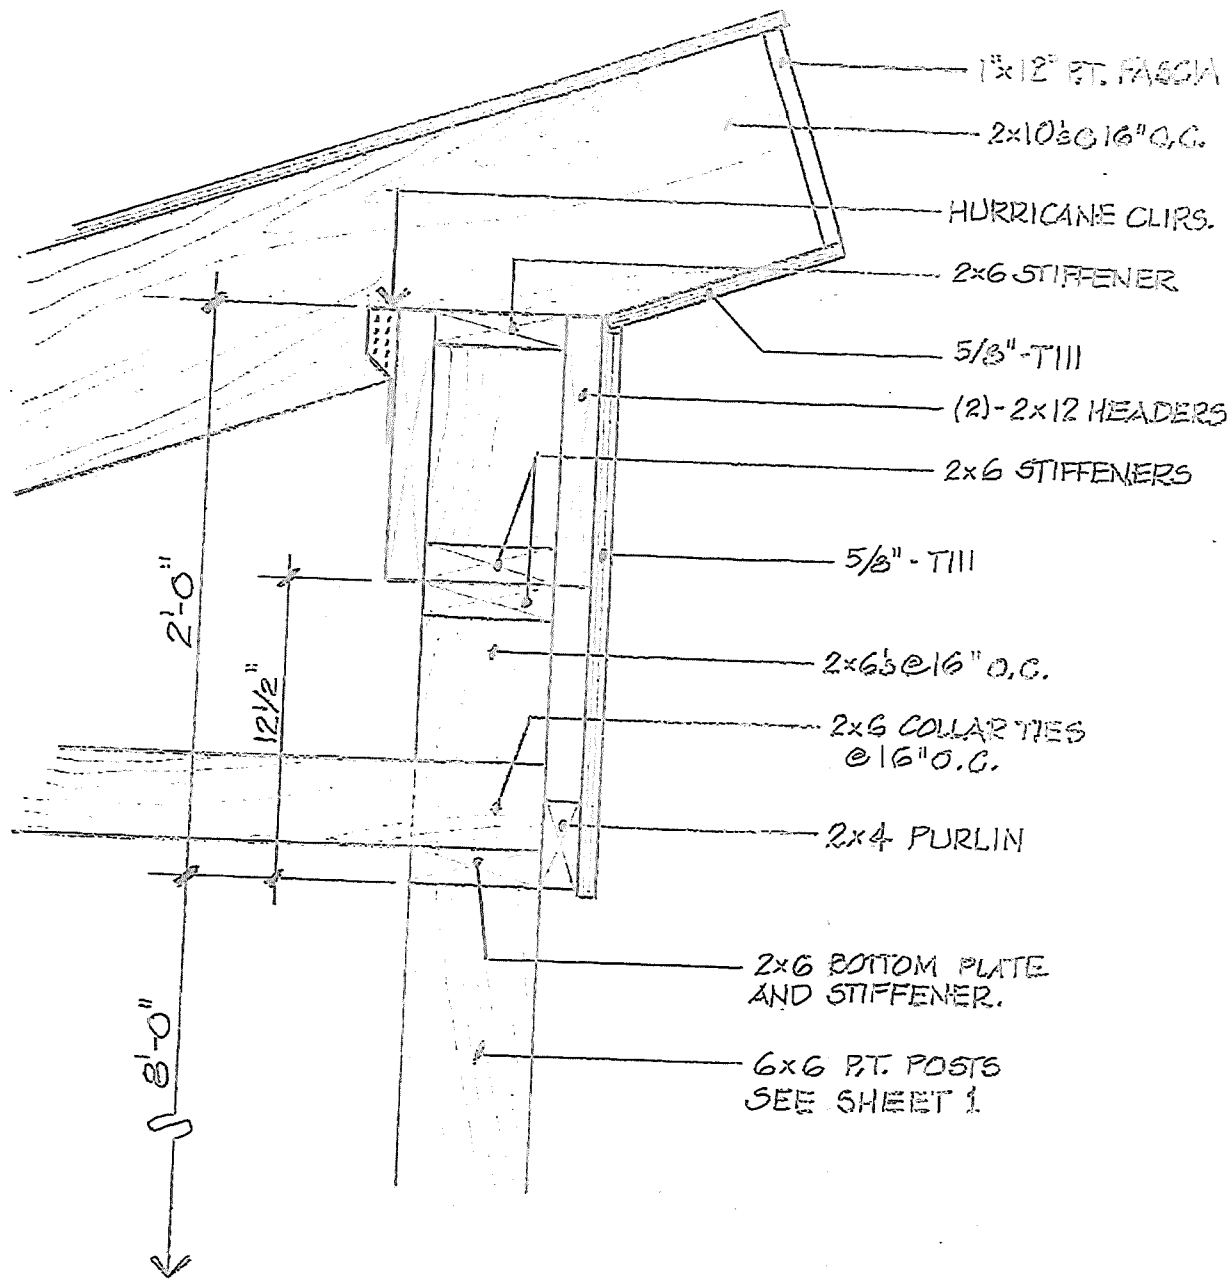

**ROOF CONNECTION**


Scale: 1/2" = 1'-0"

TOWN OF CLIFTON PARK  
 DEPARTMENT OF BUILDING & DEVELOPMENT

[Redacted Signature]

3/4

ONE COPY ON JOB SITE AT ALL TIMES

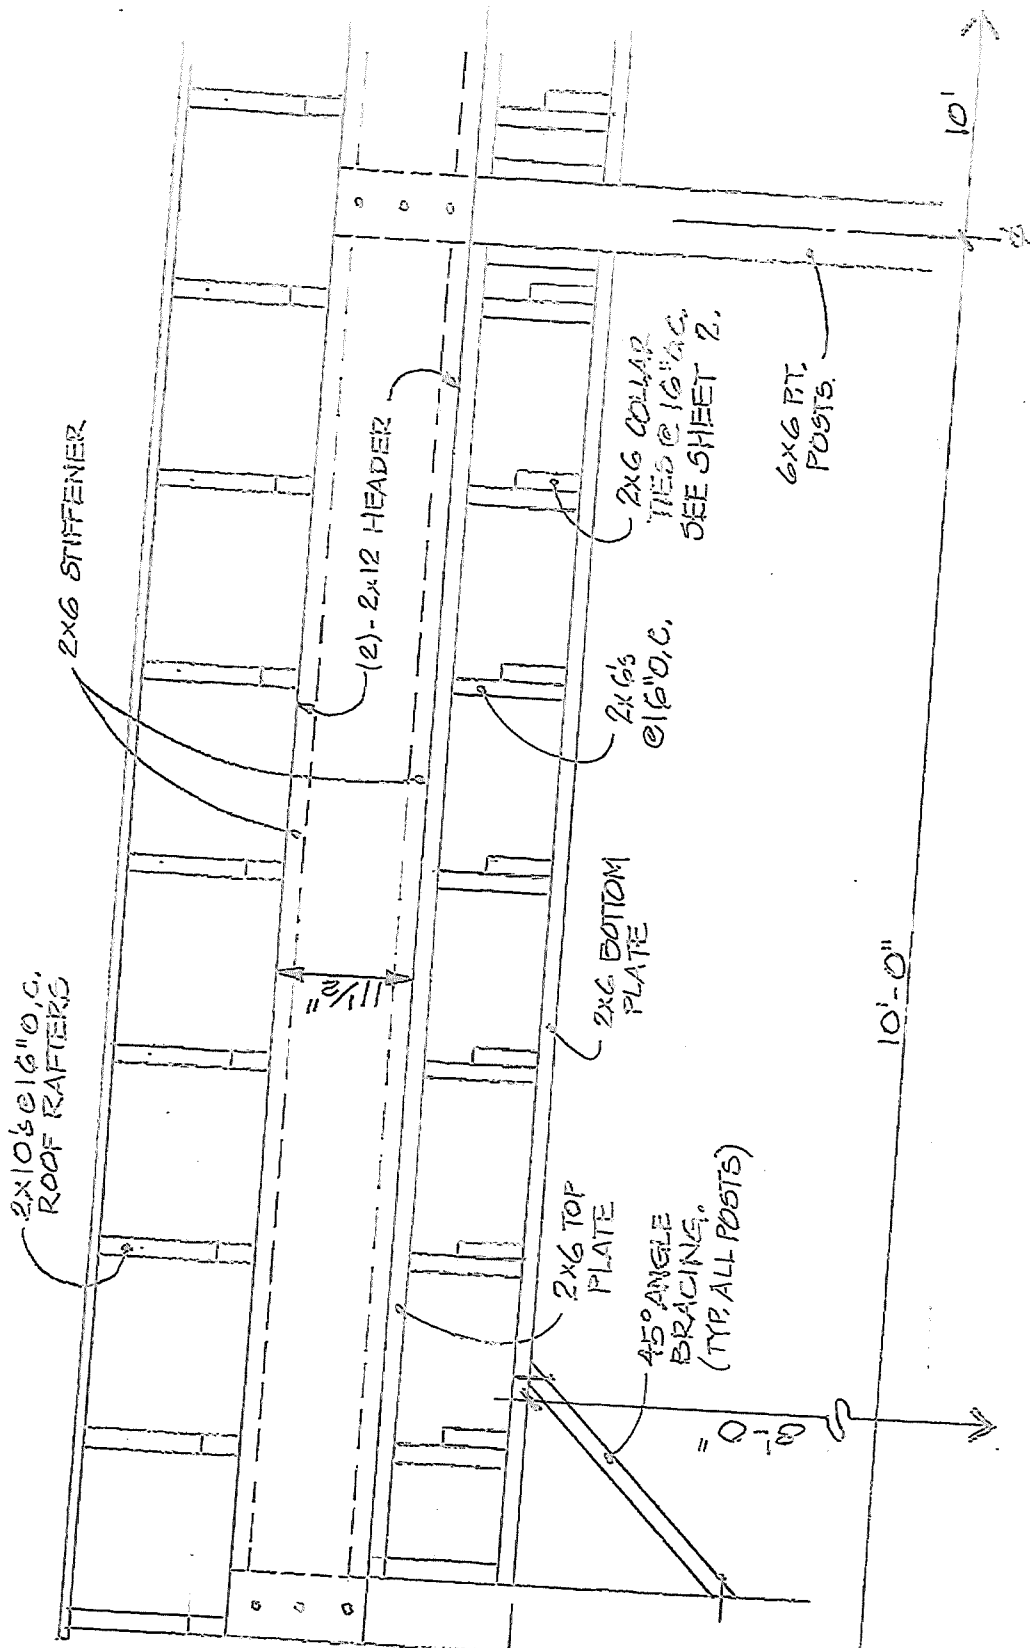

TOWN OF CLIFTON PARK  
 DEPARTMENT OF BUILDING & DEVELOPMENT

[REDACTED]

4/4

B [REDACTED]

ONE COPY ON JOB SITE AT ALL TIMES